


16011 SW 3RD & HWY 101 BEACON

CALL BEFORE YOU DIG!
1-800-332-2344



ATTENTION:
OREGON LAW REQUIRES YOU TO FOLLOW RULES ADOPTED BY THE OREGON UTILITY NOTIFICATION CENTER. THOSE RULES ARE SET FORTH IN OAR 952-001-0010 THROUGH OAR 952-001-0090. YOU MAY OBTAIN COPIES OF THE RULES BY CALLING THE CENTER. (NOTE: THE TELEPHONE NUMBER FOR THE OREGON UTILITY NOTIFICATION CENTER IS (503) 232-1937).

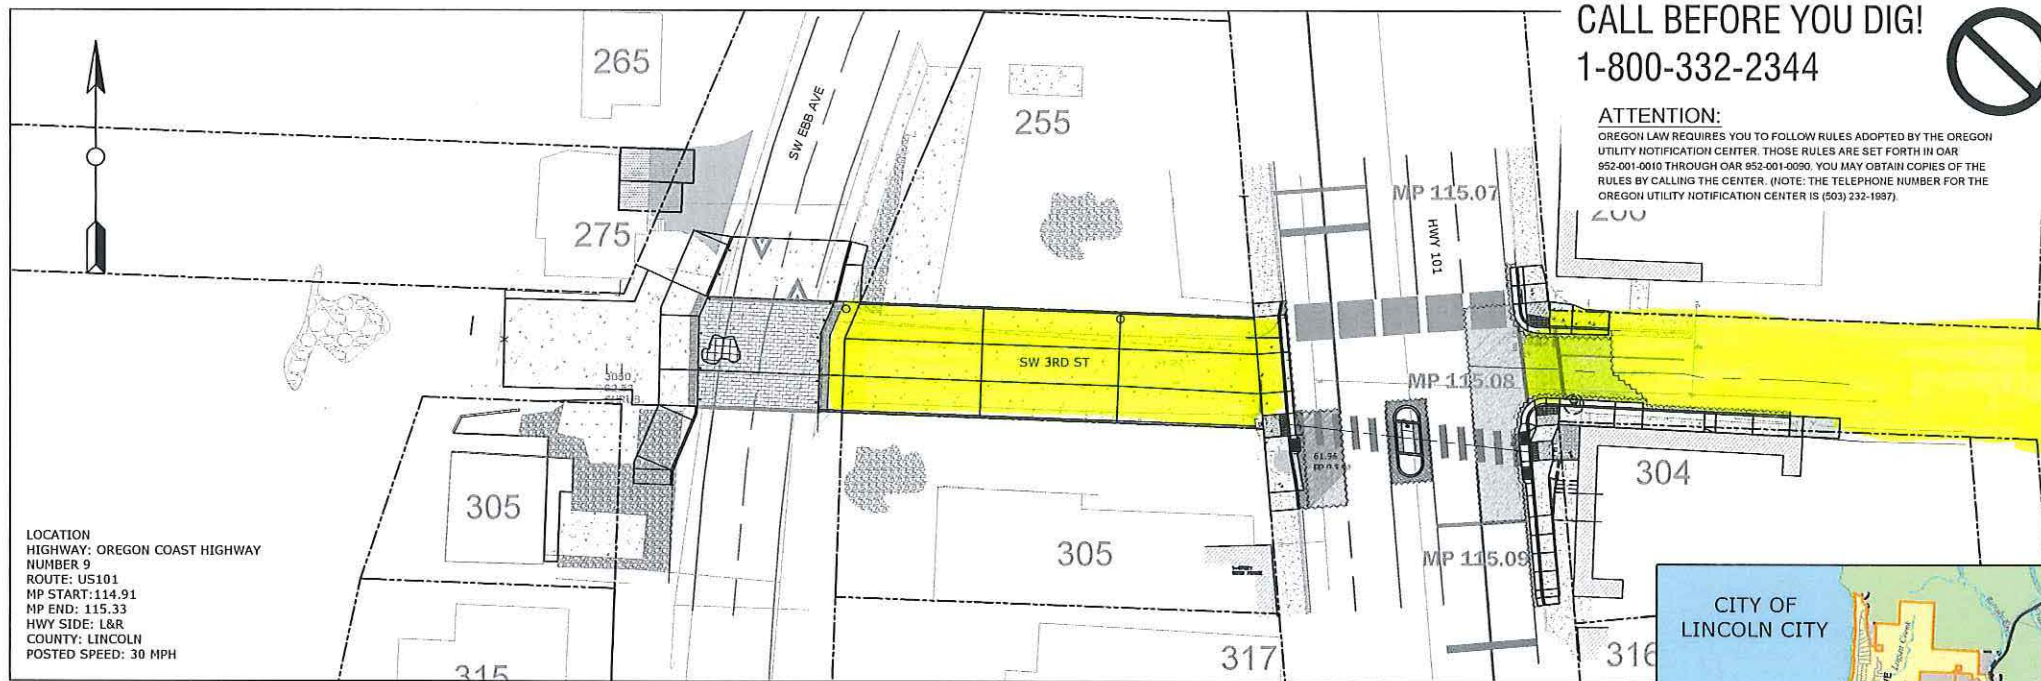

LOCATION
HIGHWAY: OREGON COAST HIGHWAY
NUMBER 9
ROUTE: US101
MP START: 114.91
MP END: 115.33
HWY SIDE: L&R
COUNTY: LINCOLN
POSTED SPEED: 30 MPH

GENERAL NOTES:

- CONTRACTOR SHALL PROVIDE ALL APPLICABLE PUBLIC AND PRIVATE CONSTRUCTION NOTIFICATION.
- CONTRACTOR IS RESPONSIBLE FOR MAINTAINING A CURRENT SET OF PLANS, SPECIFICATIONS AND SPECIAL PROVISIONS ON SITE AT ALL TIMES. CONTRACTOR IS REQUIRED TO RECORD ANY CONSTRUCTION DEVIATIONS TO THESE DRAWINGS AND NOTE THE LOCATION AND ELEVATION OF ALL EXISTING UTILITIES ENCOUNTERED.
- LOCATIONS AND DESCRIPTIONS OF ALL EXISTING UTILITIES OR OTHER OBSTRUCTIONS SHOWN IN THE PROJECT PLANS ARE COMPILED FROM AVAILABLE RECORDS AN/OR FIELD SURVEYS. ACCURACY AND COMPLETENESS ARE NOT GUARANTEED; CONTRACTOR SHALL FIELD-VERIFY ALL UTILITY LOCATIONS PRIOR TO CONSTRUCTION.
- CONTRACTOR SHALL BE RESPONSIBLE FOR ANY DAMAGE THAT OCCURS TO ASPHALT PAVEMENT, CONCRETE PAVEMENT, CONCRETE STRUCTURES, BUILDINGS, VALVE AND/OR METER BOXES, SIGNS, ETC. DUE TO CONSTRUCTION ACTIVITIES.
- NO OPEN EXCAVATION TO BE LEFT DURING CONSTRUCTION OFF HOURS. ALL OPEN CUTS OF EXISTING STREETS AND DRIVEWAYS TO BE BACKFILLED TO GRADE, PATCHED WITH A HOT OR COLD AC MIX, OR COVERED WITH A STEEL PLATE.
- PRIOR TO BEGINNING WORK, THE EROSION CONTROL PLAN MUST BE APPROVED BY THE CITY. EFFECTIVE EROSION CONTROL IS REQUIRED. EROSION CONTROL DEVICES MUST BE INSTALLED AND MAINTAINED MEETING CITY AND D.E.Q. REQUIREMENTS.
- CONSTRUCTION WILL RUN ADJACENT TO PRIVATE RESIDENCES, COMMERCIAL BUSINESS, AND PUBLIC FACILITIES. RESIDENTS AND BUSINESSES SHALL BE AFFORDED REASONABLE ACCESS TO THEIR PROPERTIES AT ALL TIMES DURING CONSTRUCTION.
- CONTRACTOR IS RESPONSIBLE FOR PROTECTING ALL EXISTING SURVEY MONUMENTATION. MONUMENTS DISTURBED OR DESTROYED BY CONSTRUCTION ACTIVITIES SHALL BE RESET AT NO COST TO THE CITY BY A PROFESSIONAL LAND SURVEYOR CURRENTLY REGISTERED IN THE STATE OF OREGON.
- PROJECT CONTROL POINTS ESTABLISHED WITH NAVD 88.
- CONTRACTOR SHALL IMPLEMENT TEMPORARY SEDIMENT AND EROSION CONTROL. SEE ODOT STD.DWG.RD1000, RD1010, & RD1015 FOR DETAILS

TRAFFIC MANAGEMENT NOTES:

- WHEN ACCESS TO SE 3RD STREET IS BLOCKED, CONTRACTOR IS TO PROVIDE SIGNAGE THAT DIRECTS TRAFFIC TO AN ALTERNATE ROUTE VIA SE 9TH STREET AND VICE VERSA. SIGNAGE TO BE PLACED A REASONABLE DISTANCE FOR SOUTHBOUND AND NORTHBOUND TRAFFIC. TEMPORARY LOCAL TRAFFIC ONLY TO BE ALLOWED WESTBOUND TRAVEL ON SE

3RD ST. NOTICE SHALL BE GIVEN FOR EFFECTED RESIDENTS VIA MAILINGS AND DOOR HANGERS 96 HOURS IN ADVANCE OF THE CLOSURE. CITY WILL PROVIDE MAILING LIST. CONSULT WITH CITY FOR SCHEDULING CLOSURES AND MAILINGS.

- WHEN CONSTRUCTION ACTIVITIES BLOCK OR INTERFERE WITH NORMAL PEDESTRIAN ROUTING, PROVIDE SAFE PASSAGE FOR PEDESTRIANS EITHER THROUGH THE CONSTRUCTION, OR REROUTED AROUND THE CONSTRUCTION, UTILIZING TPAR PLAN (SHEET 17) ODOT STANDARD DRAWING TM844 AND THE REQUIREMENTS OF THE 2021 OREGON STANDARD SPECIFICATIONS FOR CONSTRUCTION (BROWN BOOK), PAGE 141, SUBSECTION 00220.02, 8TH BULLETED ITEM WITH REFERENCE TO THE SUBSEQUENT BULLETED ITEMS.
- WHEN CONSTRUCTION ACTIVITIES BLOCK OR INTERFERE WITH NORMAL OPEN STATE HIGHWAY SHOULDER CONDITIONS, AND THESE IMPACTS LAST LONGER THAN 72 HOURS, FOLLOW THE TEMPORARY SIGNING AND DELINEATION REQUIREMENTS OF ODOT STANDARD DRAWINGS TM800, TM843 (RIGHT LANE CLOSURE - OMIT TAPER 'L' FOR SHOULDER CLOSURE) AND TM851 (SHOULDER CLOSURE) CONFIGURATION.
- ANY ABRUPT EDGE GREATER THAN 2 INCHES IN DEPTH, CLOSER THAN 4 FEET FROM AN ACTIVE TRAFFIC LANE, AND HAVING A DURATION LONGER THAN 72 HOURS, SHALL BE REQUIRED TO FOLLOW THE "TYPICAL ABRUPT EDGES SIGNING DETAIL" ON ODOT STANDARD DRAWING TM800.
- WHEN CONSTRUCTION ACTIVITIES BLOCK OR INTERFERE WITH SHOULDERS OR BIKE LANES, INSTALL A 48 INCH "BICYCLES ON ROADWAY" SIGN IN ADVANCE OF EACH SHOULDER OR BIKE LANE CLOSURE AT SIGN SPACING "A" FROM THE "TCD SPACING TABLE" SHOWN ON ODOT STANDARD DRAWING TM800.

ODOT REQUIREMENTS:

- Any utility permits necessary for the development of this project, within the ODOT right of way, will require an Application and Permit to Occupy or Perform Operations upon a State Highway. Contact District 4 Permit Staff with questions at 541-757-4211.
- No advertising in the ODOT right of way.
- Any work affecting a lane of travel will need to be done between the hours of 7:00pm and 6:00am. Daytime closures may be considered in multi-lane sections from October 1st to March 1st.
- Any area of cut or damaged asphalt within the ODOT right of way shall be restored by the applicant. Pavement restoration requirements will be included in the permit.
- The applicant needs to abide by all state, local and federal laws with regard to environmental resources. This includes work performed on ODOT right of way associated with the proposed access, plus any additional work that is required to perform as mitigation for the development. The applicant is responsible for obtaining all necessary permits, other than for state highway access, from the proper regulatory agency.



Restricted Per Resolution 2023-04

General Notes

OWNER: LINCOLN CITY
CITY OF LINCOLN CITY
801 SW HIGHWAY 101
PO BOX 50
LINCOLN CITY, OREGON 97367

CONTACT: TERRY CHAMBERLIN, P.E.
PHONE: 541.996.1292

No.	Revision/Issue	Date

LINCOLN CITY PUBLIC WORKS
801 SW HIGHWAY 101
P.O. BOX 50
LINCOLN CITY, OREGON 97367
PHONE: (541) 996-2154
FAX: (541) 994-4811
www.lincolncity.org

Project Name and Sheet Name
SW 3RD & HWY 101 BEACON COVER

DESIGNED BY: TC
PREPARED BY: DP

Project No.: 16011	Sheet No.:
Date: 3/31/2022	1 of 35
Scale: 1" = 20' <small>IF LESS THAN FULL SIZE, NTS</small>	

L:\2019-019.06\4-Design\DWG 3/31/2022 A. BONHAM