

NOT FOR CONSTRUCTION

**LINCOLN SANDS CENTER BUILDING**  
 NW Inlet Ave, Lincoln City, OR 97367  
 LINCOLN ASSET MANAGEMENT

KEY PLAN

REVISION LIST

#	DATE	ISSUE


DATE: 07/15/22  
 DRAWN: MO, XM  
 CHECKED: JC  
 PROJECT #: 20-055

**EXISTING CONDITION LEGEND**

- EXISTING LANDSCAPED
- EXISTING CONCRETE
- EXISTING ASPHALT
- EXISTING CONTOUR LINE
- PROPERTY LINE
- EXISTING TREE
- EXISTING STREET LIGHT

**NOTE**

THE FLOOD ZONE, SIGNIFICANT RIPARIAN, SIGNIFICANT WETLANDS, BLUFF EROSION HAZARD, AESTHETIC RESOURCE ARE NOT APPLICABLE TO THIS SITE.

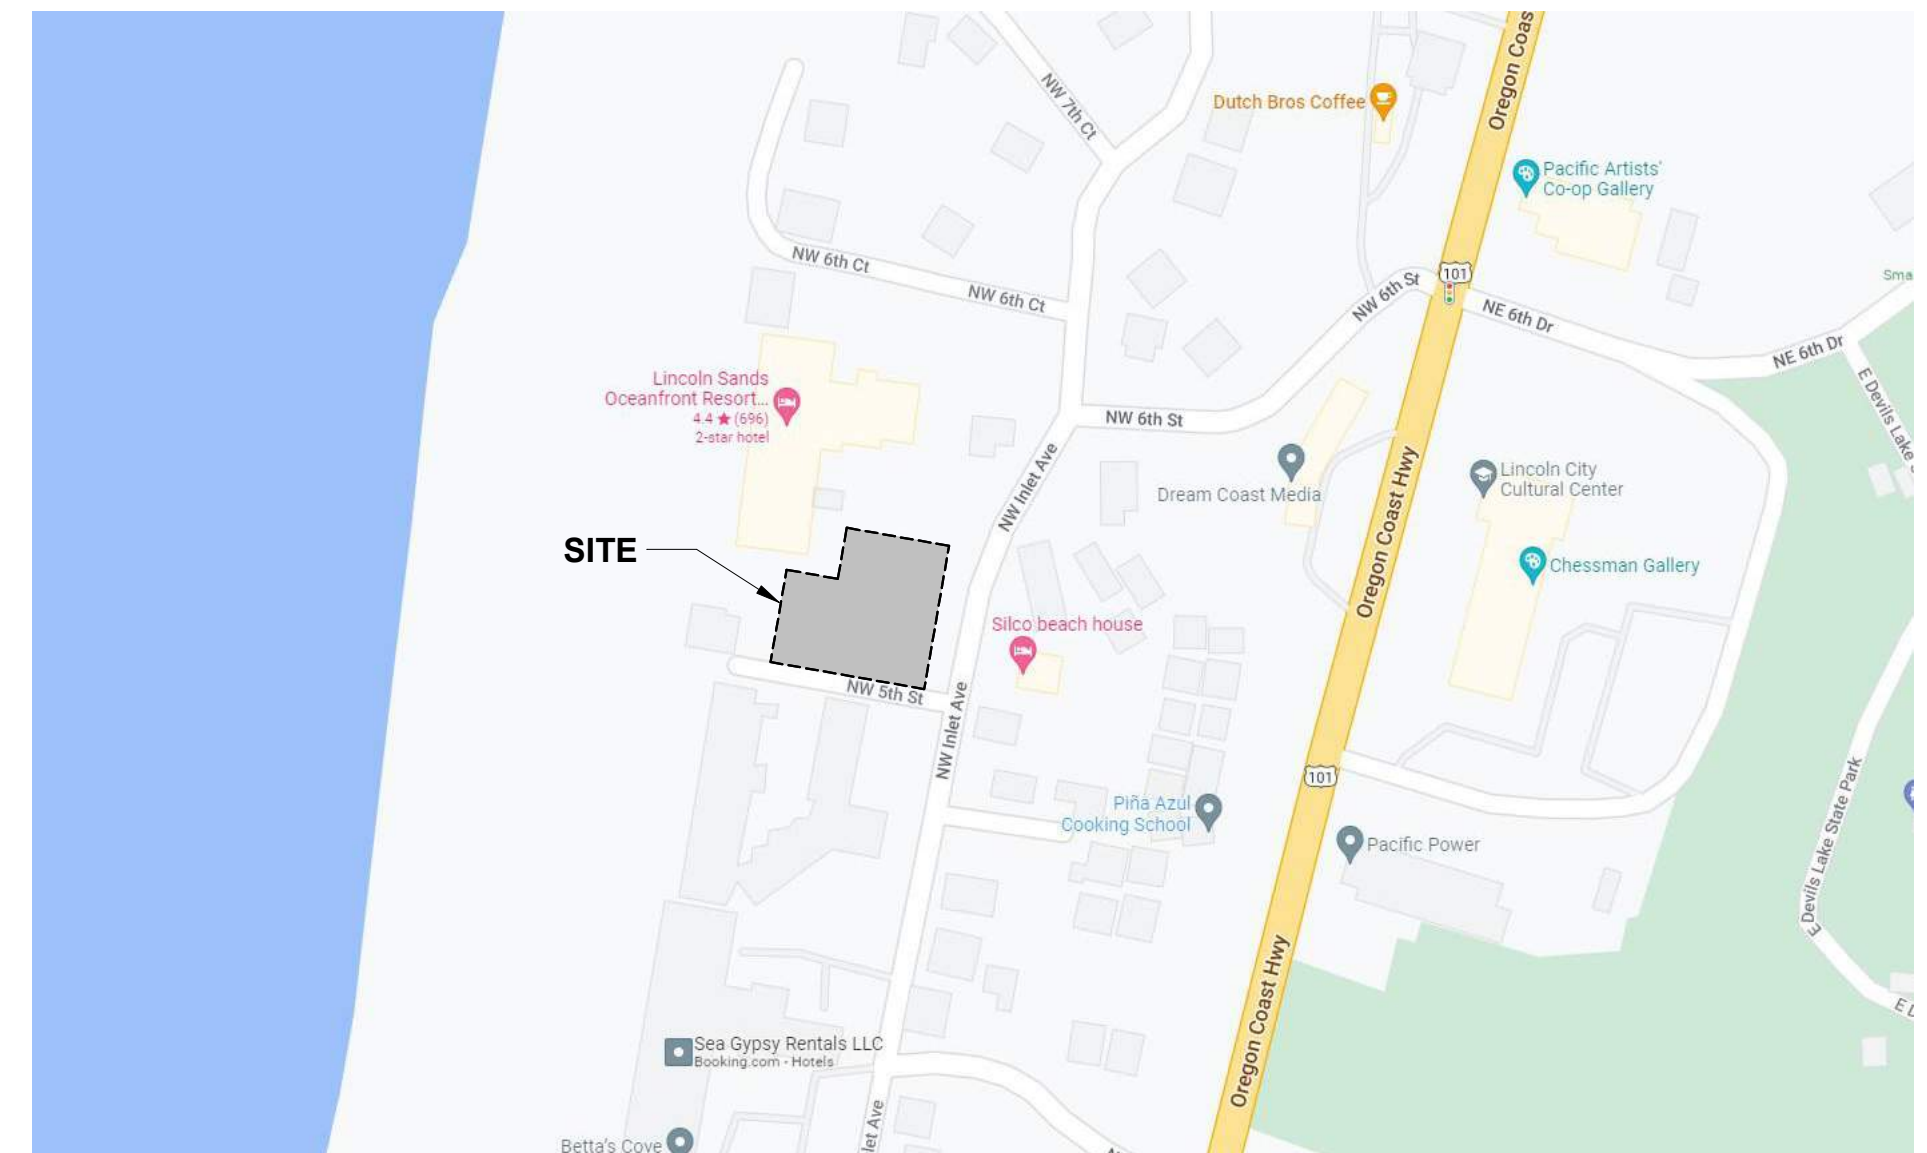

VICINITY MAP



1 EXISTING PLAN  
 1/16" = 1'-0"

