


NE 36th Drive Sanitary Sewer Local Improvement District Project # 16028

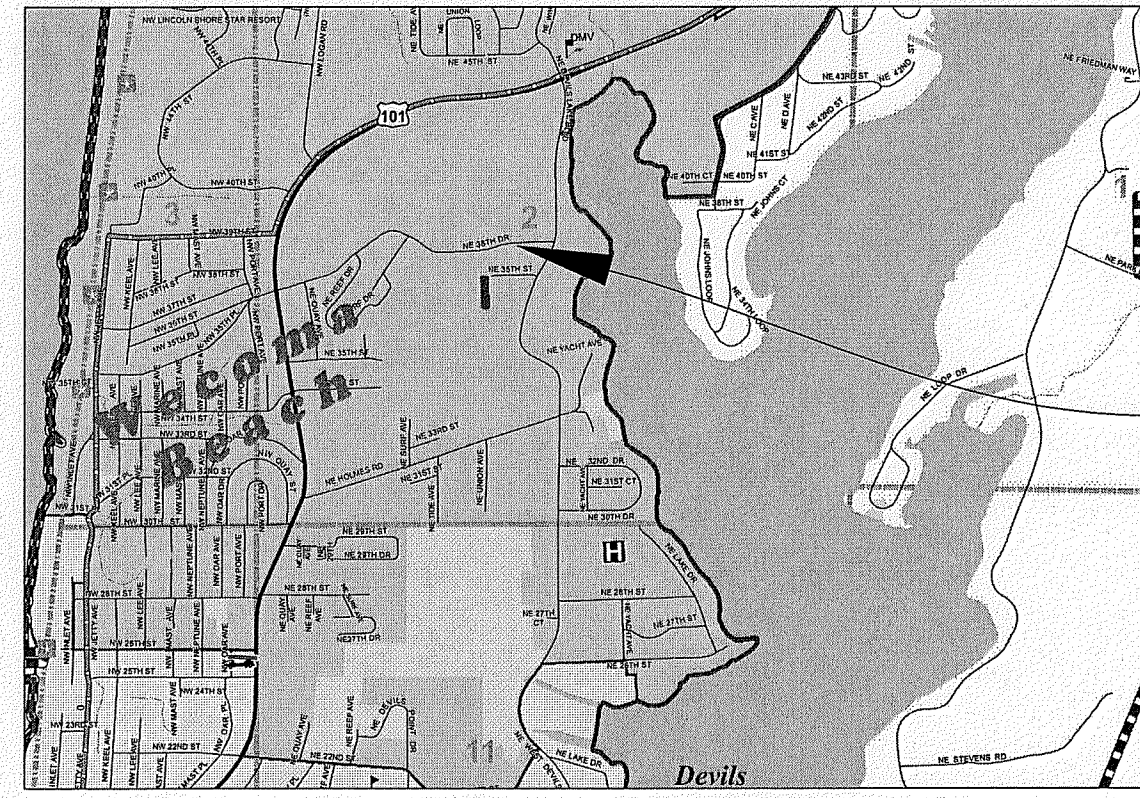

Project Site


LEGEND

- ▲ - CONTROL POINT
 - - MONUMENT
 - - CATCH BASIN
 - - WATER VALVE
 - - WATER METER
 - - SANITARY SEWER MANHOLE
 - - STORM DRAIN MANHOLE
 - - CLEAN OUT
 - - IRRIGATION CONTROL VALVE
 - - GAS VALVE
 - - GAS METER
 - - MAIL BOX
 - - LUMINAIRE
 - - TV RISER
 - - TELEPHONE RISER
 - - SIGNAL JUNCTION BOX
 - - ELECTRIC METER
 - - ELECTRIC JUNCTION BOX
 - - UTILITY POLE
 - - GUY ANCHOR
 - - FIRE HYDRANT
 - - SIGN
 - - LINE CONTINUES TO UNKNOWN LOCATION
 - E— - UNDERGROUND ELECTRIC LINE
 - ST— - UNDERGROUND STORM DRAIN LINE
 - SS— - UNDERGROUND SANITARY SEWER LINE
 - T— - UNDERGROUND TELEPHONE LINE
 - TV— - UNDERGROUND CABLE TV LINE
 - W— - UNDERGROUND WATER LINE
 - G— - UNDERGROUND NATURAL GAS LINE
 - OH— - OVERHEAD UTILITY LINE
 - - FENCE LINE
 - SMH - SANITARY SEWER MANHOLE
 - DMH - STORM DRAIN MANHOLE
 - CB - CATCH BASIN
 - FI - FIELD INLET
 - - CONCRETE
 - ▨ - GRAVEL
 - - DECIDUOUS TREE (DTR)
 - - EVERGREEN TREE (ETR)
- EXAMPLE
12" DTR 5
DIAMETER TYPE NO. OF TREES FROM ONE BASE

UTILITY LOCATE:

(48 HOUR NOTICE PRIOR TO EXCAVATION)

OREGON LAW REQUIRES YOU TO FOLLOW THE RULES ADOPTED BY THE OREGON UTILITY NOTIFICATION CENTER. THOSE RULES ARE SET FORTH IN OAR 852-001-0010 THROUGH 757.562 AND ORS 757.993. YOU MAY OBTAIN COPIES OF THE RULES FROM THE CENTER BY CALLING (503) 246-1987. ONE CALL SYSTEM NUMBER 1-800-332-2344.

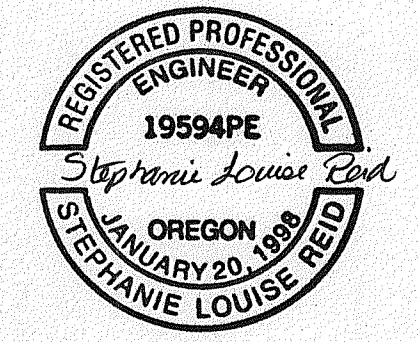


RENEWAL DATE: 12-31-2018

No.	Revision/Issue	Date

OWNER:
CITY OF LINCOLN CITY
801 SW HIGHWAY 101
PO BOX 50
LINCOLN CITY, OREGON 97367

Project Name and Address
NE 36th Dr.
Sanitary Sewer
Local Improvement District
Designed: NLS
Checked: TPC
IF LESS THAN FULL SIZE,
NTS

Project	16028	Sheet	1 of 5
Date	6/30/17		
Scale	1" = 50'		

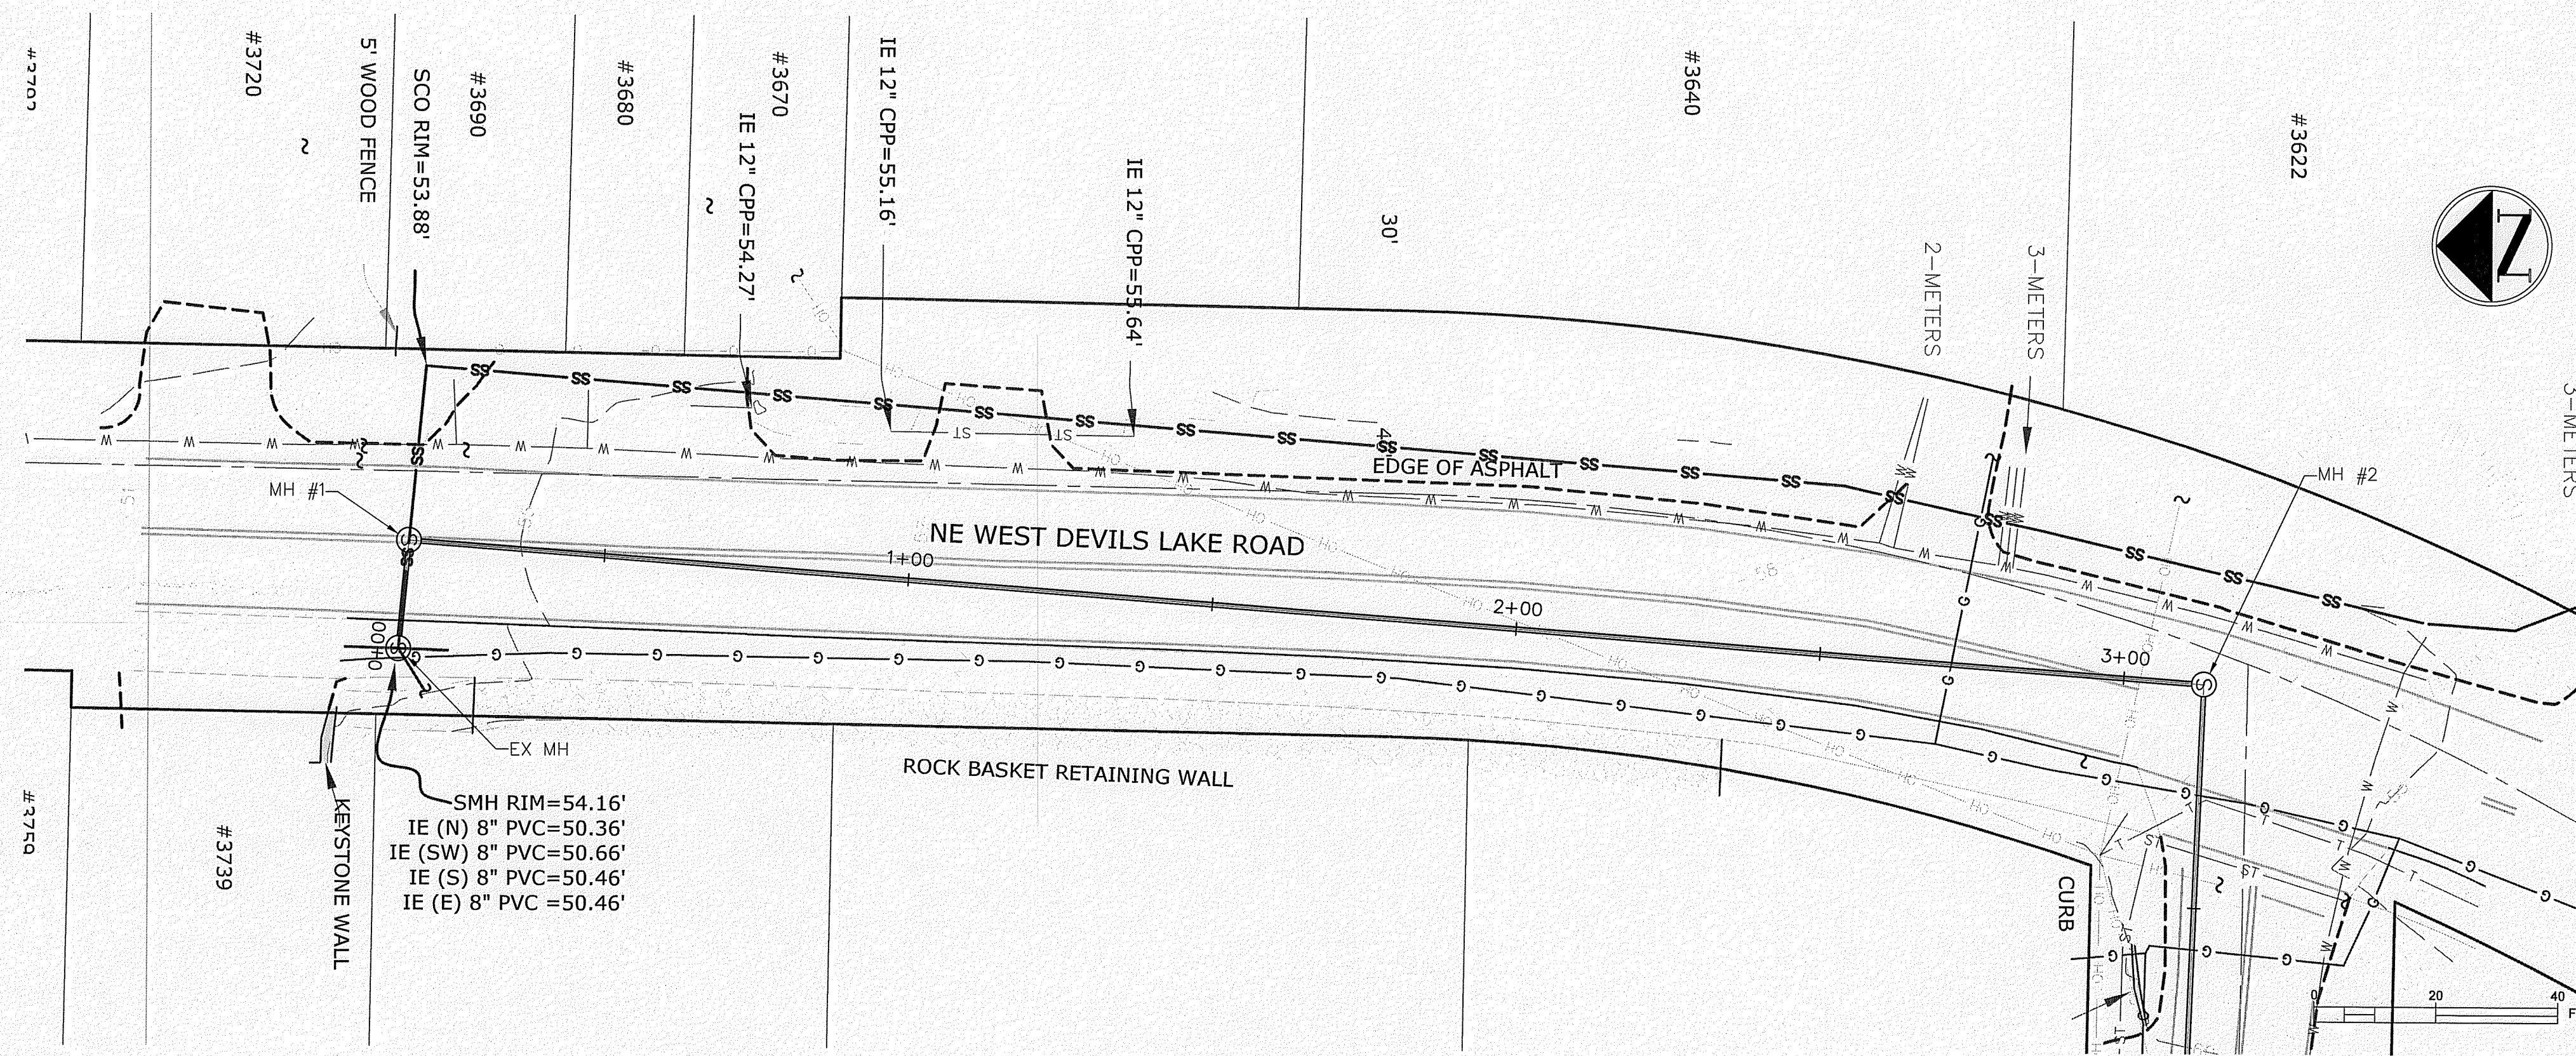


NE West Devils Lake Rd. Plan View

UTILITY LOCATE:

(48 HOUR NOTICE PRIOR TO EXCAVATION)

OREGON LAW REQUIRES YOU TO FOLLOW THE RULES ADOPTED BY THE OREGON UTILITY NOTIFICATION CENTER. THOSE RULES ARE SET FORTH IN OAR 952-001-0010 THROUGH 757.562 AND ORS 757.993. YOU MAY OBTAIN COPIES OF THE RULES FROM THE CENTER BY CALLING (503) 246-1987. ONE CALL SYSTEM NUMBER 1-800-332-2344.

NOTE: CONTRACTOR TO LOCATE ALL UTILITIES PRIOR TO LAYING HDPE. HDPE PIPE SHALL BE LAYED WITH A CONSTANT UPHILL GRADE. THERE SHALL BE NO HIGH POINTS.

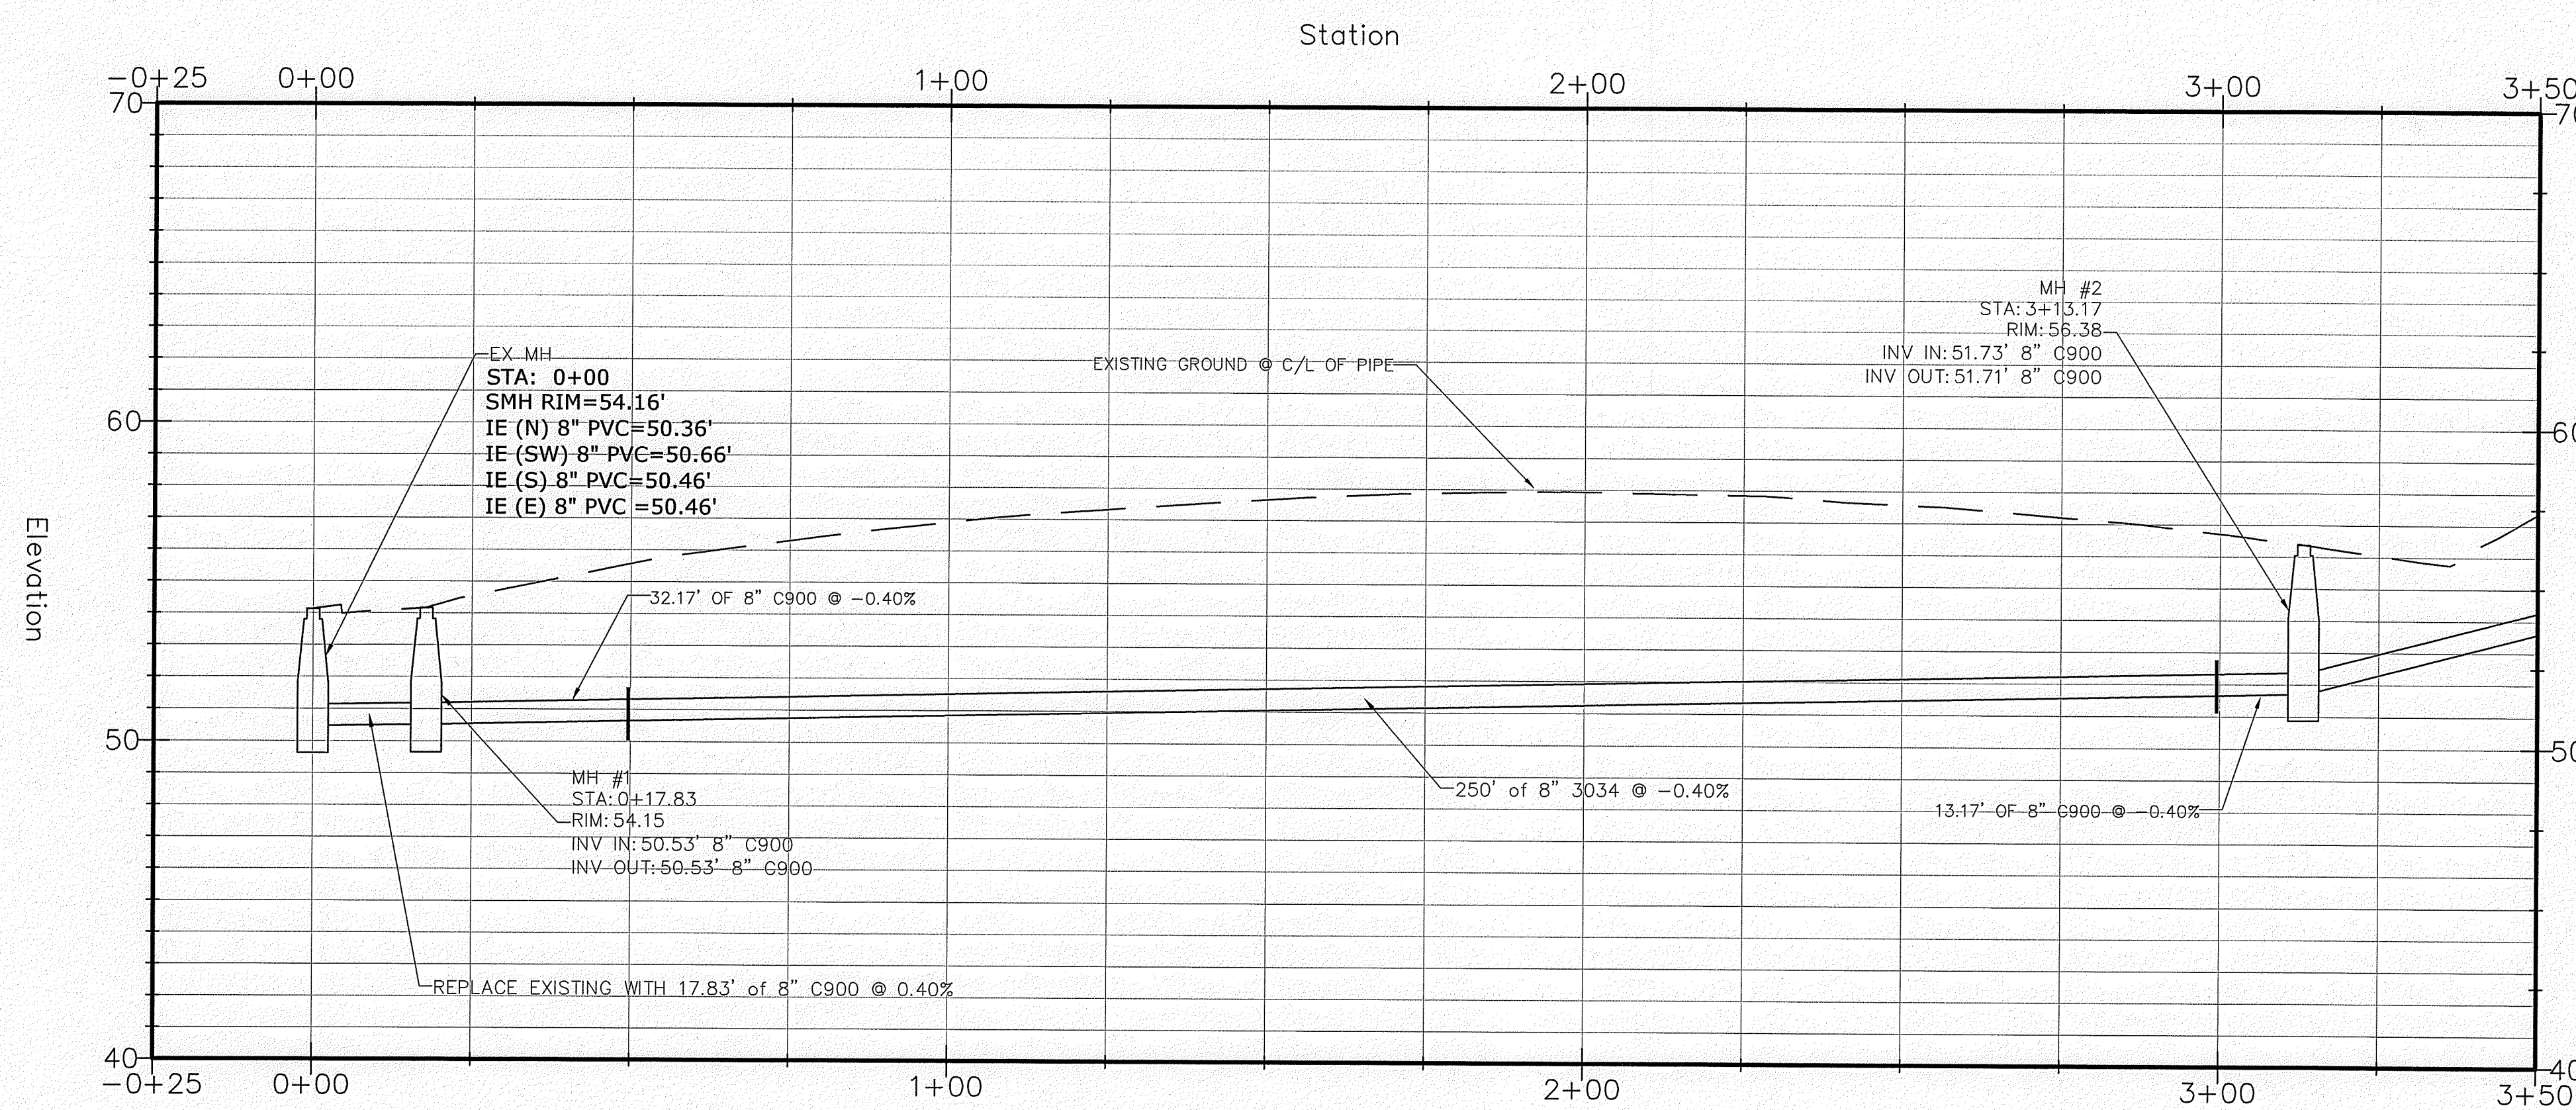

NE West Devils Lake Rd. Sanitary Sewer Profile (STA 0+00 to 3+50)

HORZ: 1"=20'
VERT: 1"=4'



RENEWAL DATE: 12-31-2018

No.	Revision/Issue	Date


OWNER:

CITY OF LINCOLN CITY
801 SW HIGHWAY 101
PO BOX 50
LINCOLN CITY, OREGON 97367


Project Name and Address

NE 36th Dr.
Sanitary Sewer
Local Improvement District
Designed: NLS
Checked: TPC
IF LESS THAN FULL SIZE,
NTS

Project	16028	Sheet	2 of 5
Date	6/30/17		
Scale	1" = 20'		

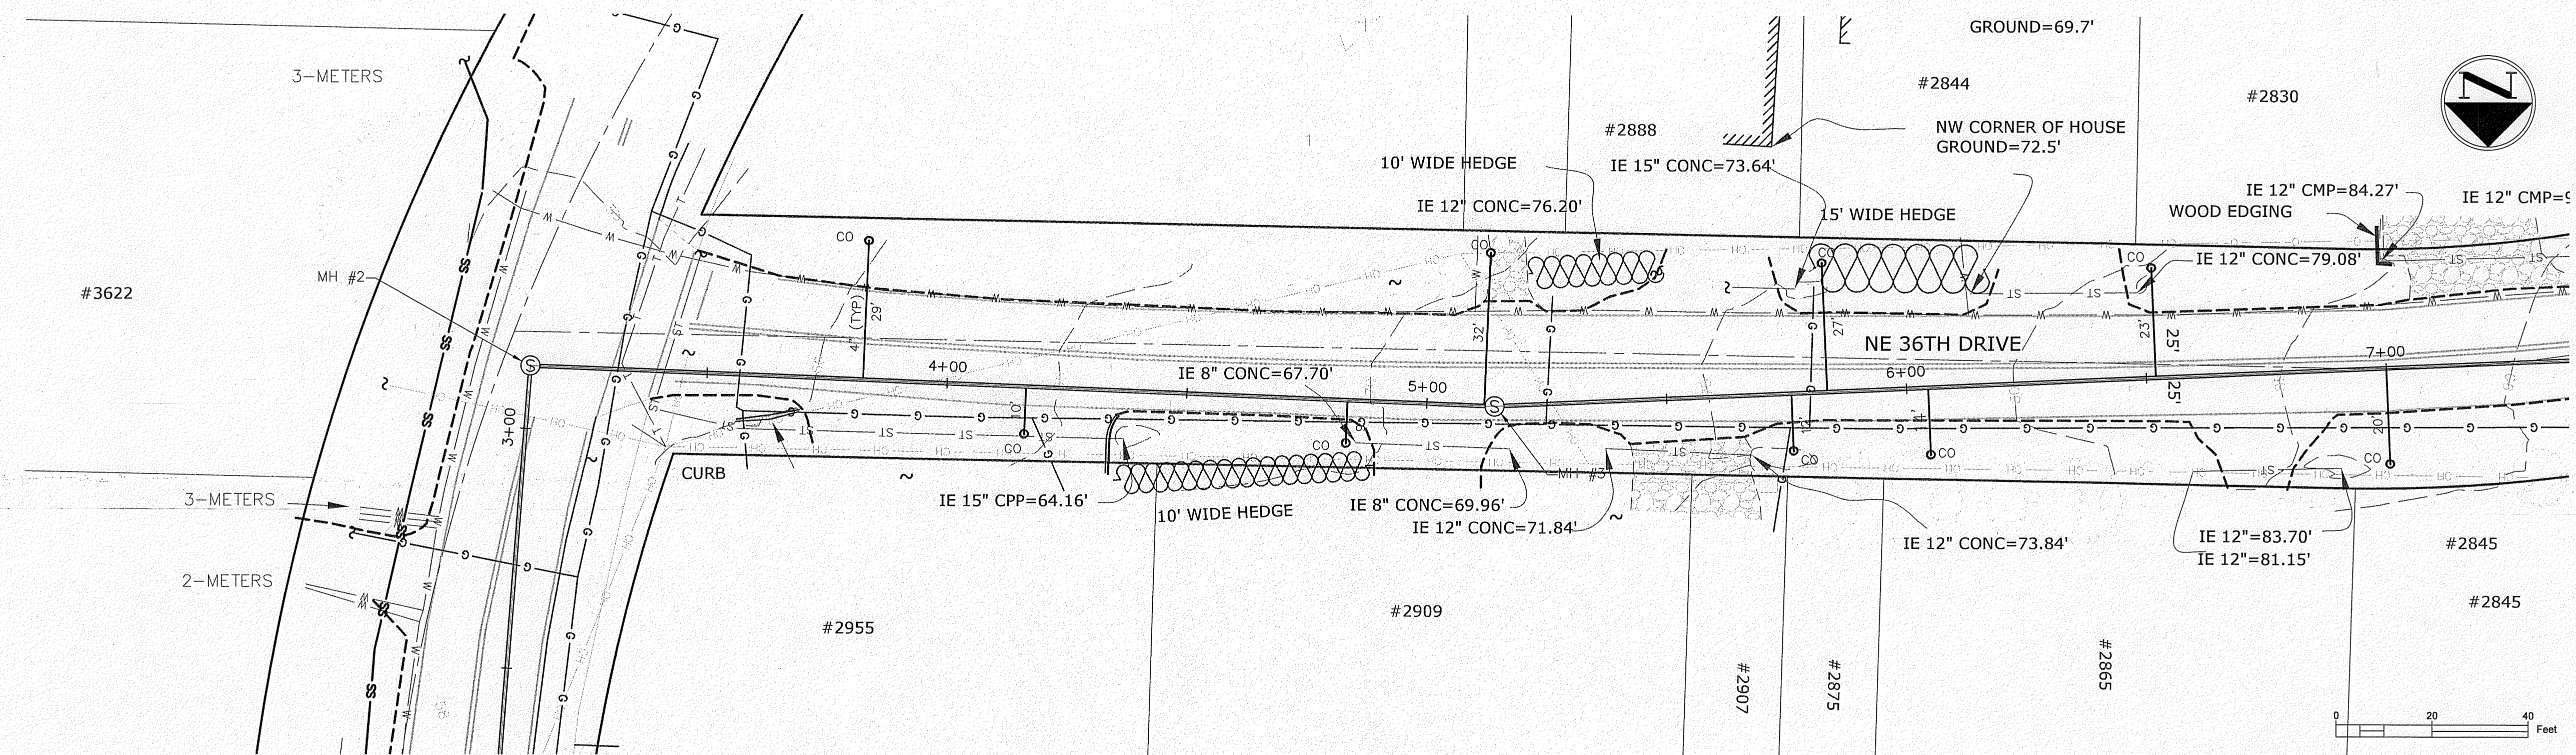

NE 36th Drive Plan View (STA 3+00 to 7+00)

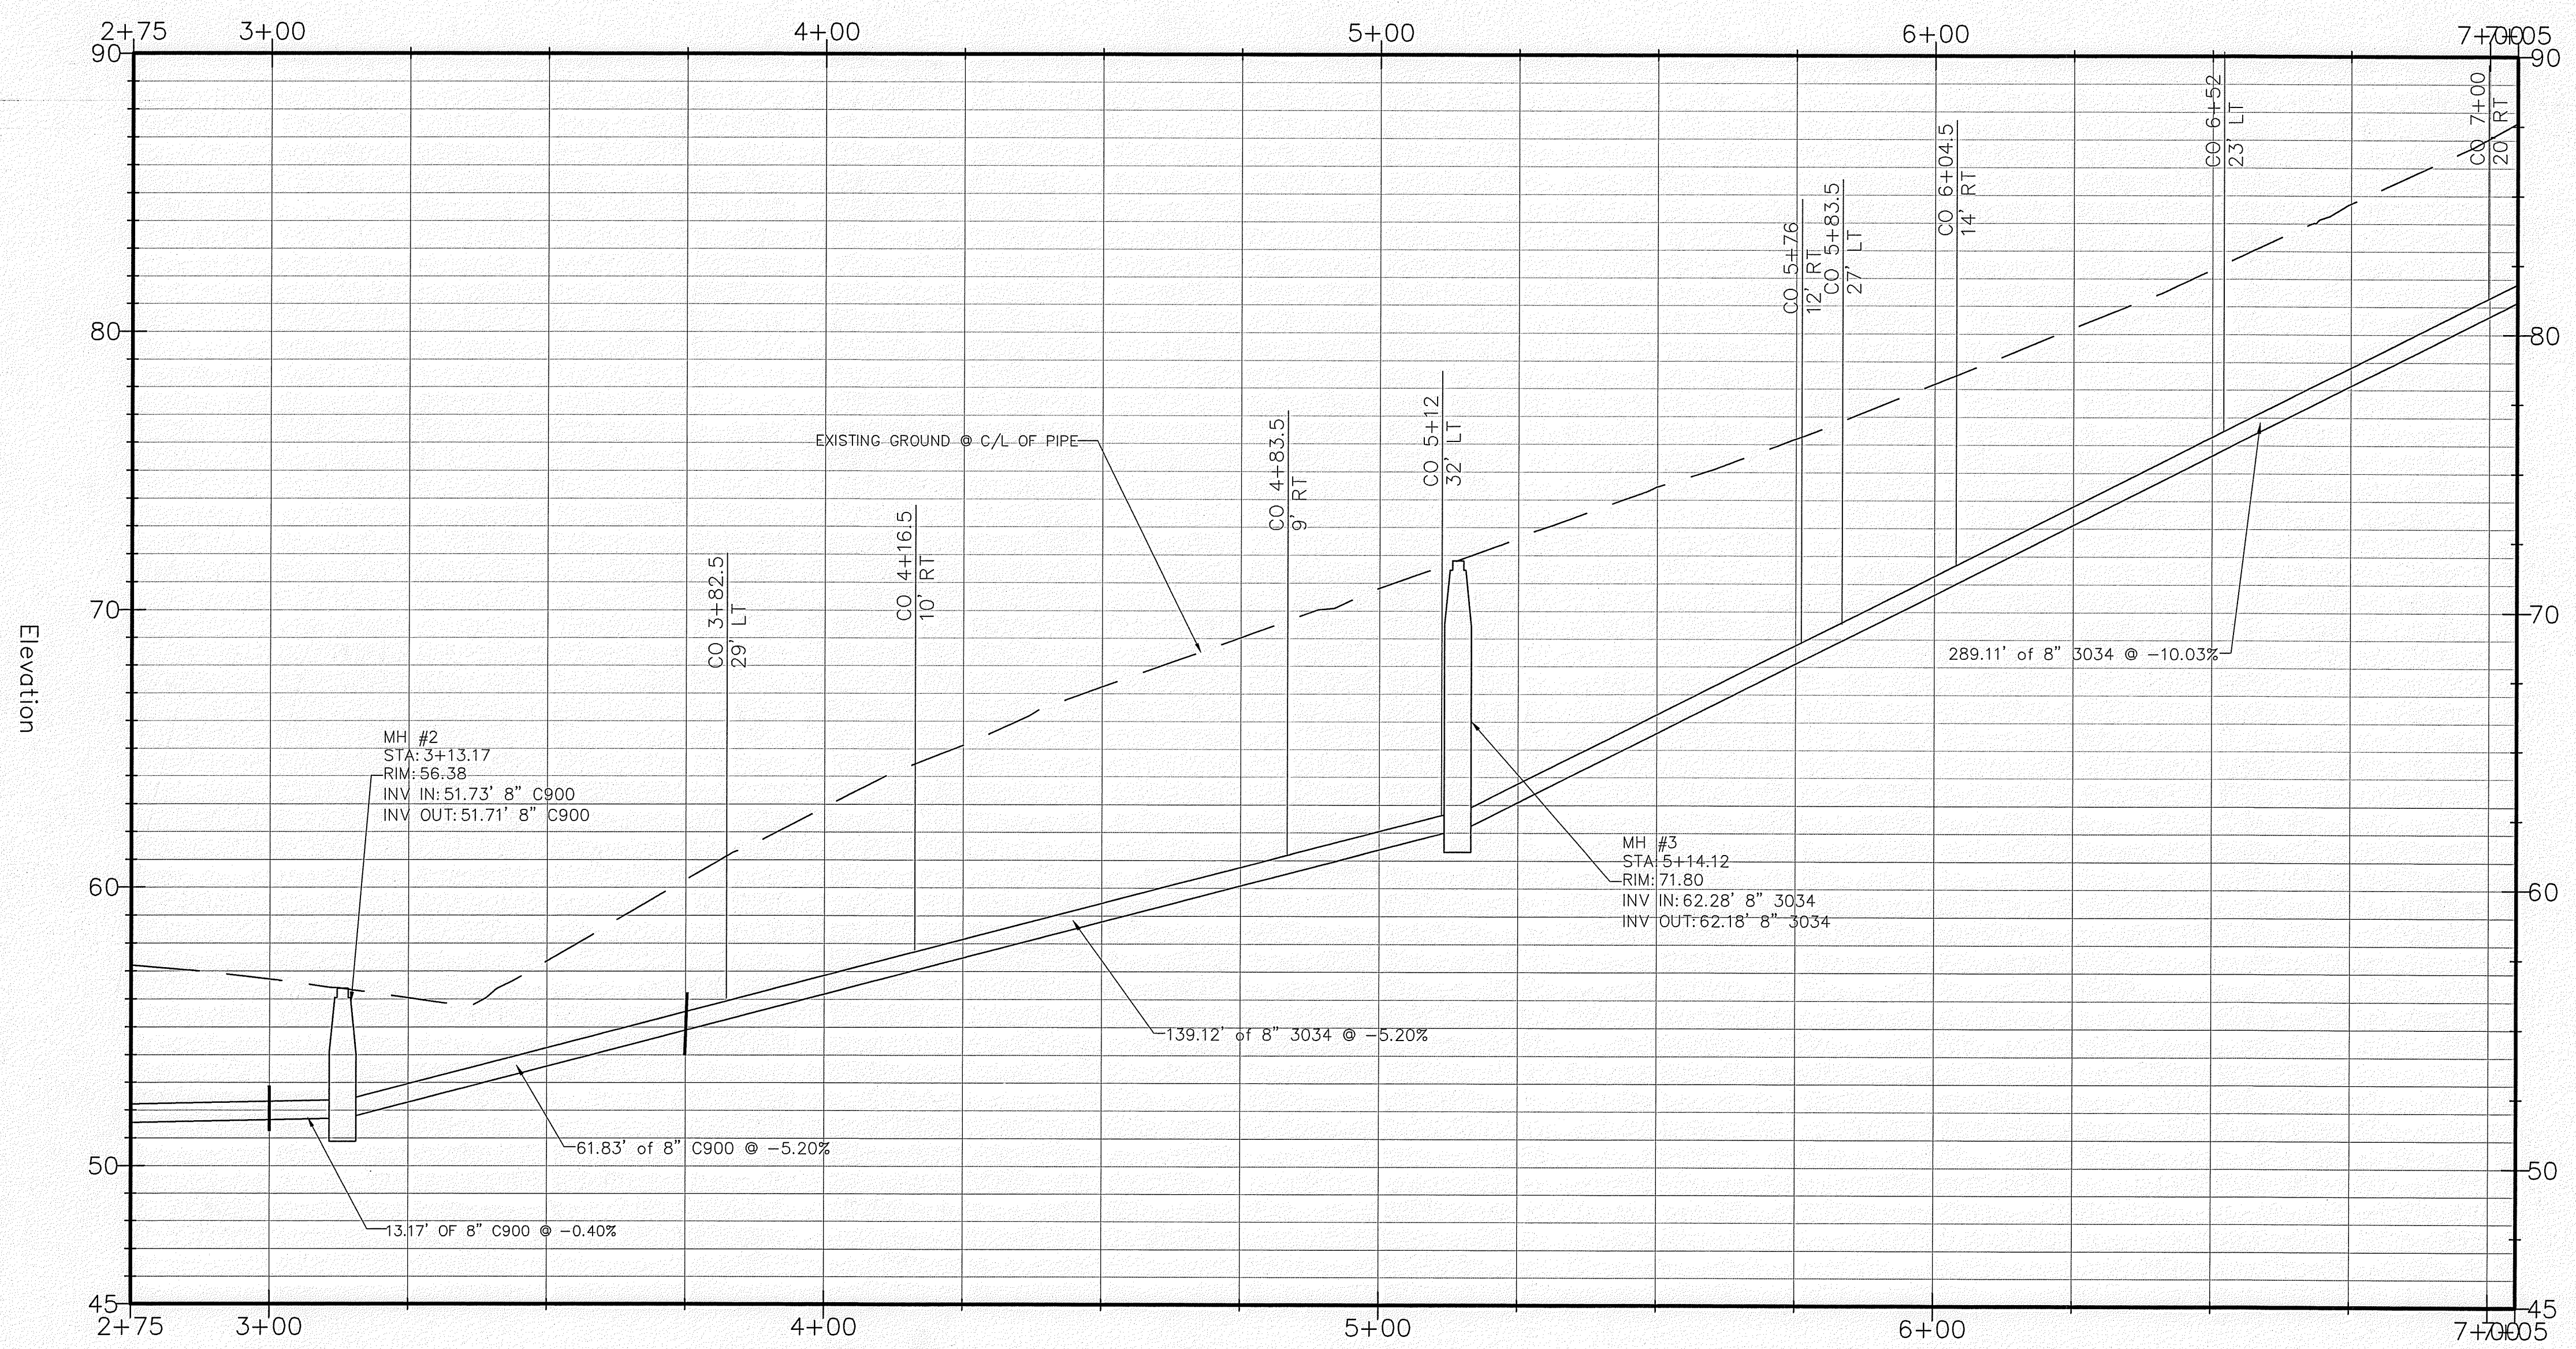

NE 36th Drive Sanitary Sewer Profile (STA 3+00 to 7+00)


HORZ: 1"=20'
VERT: 1"=4'

UTILITY LOCATE:

(48 HOUR NOTICE PRIOR TO EXCAVATION)

OREGON LAW REQUIRES YOU TO FOLLOW THE RULES ADOPTED BY THE OREGON UTILITY NOTIFICATION CENTER. THOSE RULES ARE SET FORTH IN OAR 952-001-0010 THROUGH 757.562 AND ORS 757.993. YOU MAY OBTAIN COPIES OF THE RULES FROM THE CENTER BY CALLING (503) 246-1987. ONE CALL SYSTEM NUMBER 1-800-332-2344.

NOTE: CONTRACTOR TO LOCATE ALL UTILITIES PRIOR TO LAYING HDPE. HDPE PIPE SHALL BE LAYED WITH A CONSTANT UPHILL GRADE. THERE SHALL BE NO HIGH POINTS.

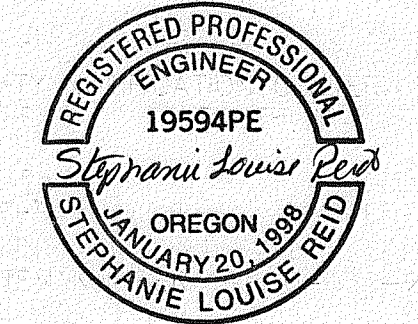


No.	Revision/Issue	Date



OWNER:
CITY OF LINCOLN CITY
801 SW HIGHWAY 101
PO BOX 50
LINCOLN CITY, OREGON 97367

Project Name and Address
NE 36th Dr.
Sanitary Sewer
Local Improvement District
Designed: NLS
Checked: TPC
IF LESS THAN FULL SIZE,
NTS

Project	16028	Sheet	3 of 5
Date	6/30/17		
Scale	1" = 20'		5

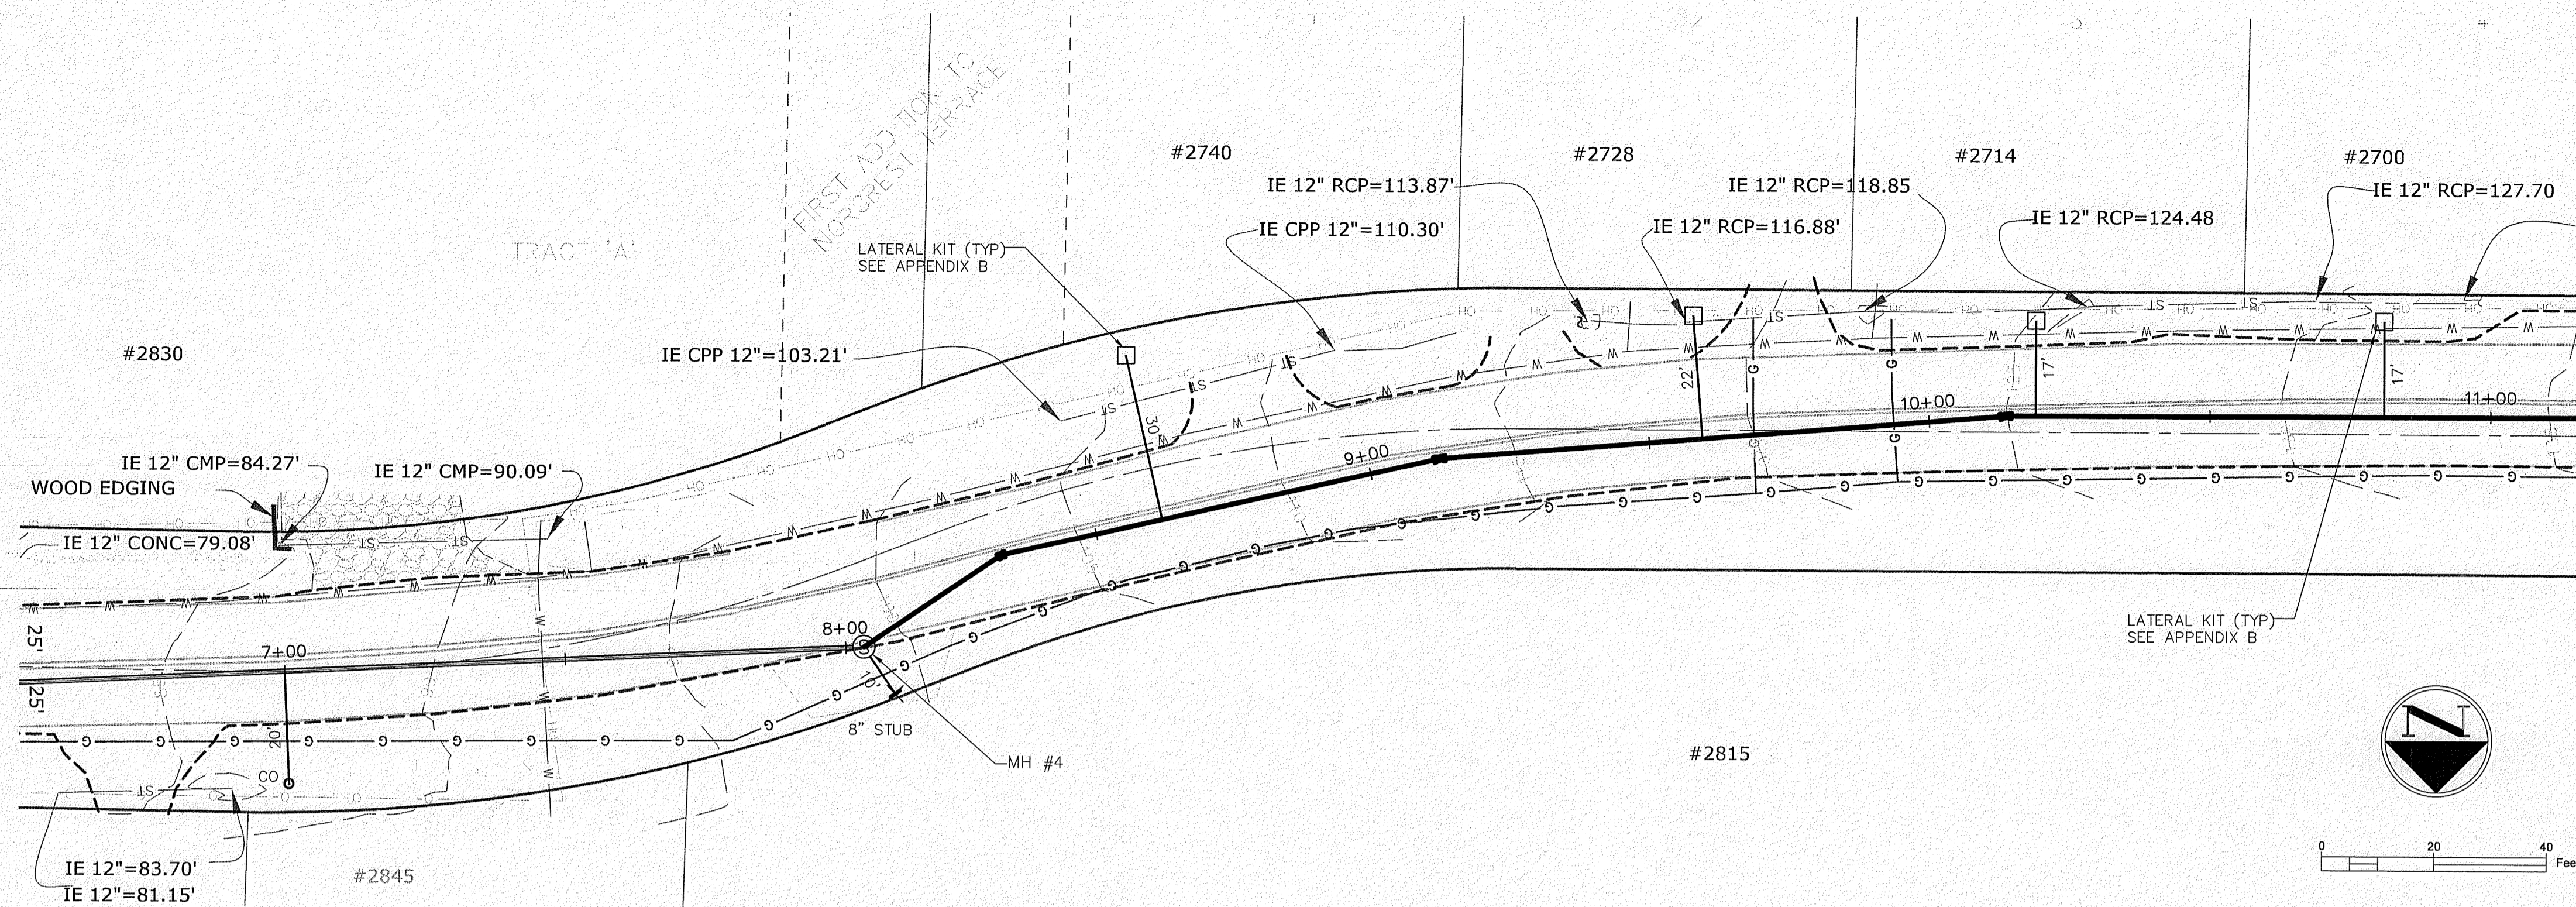

NE 36th Drive Plan View (STA 7+00 to 11+00)

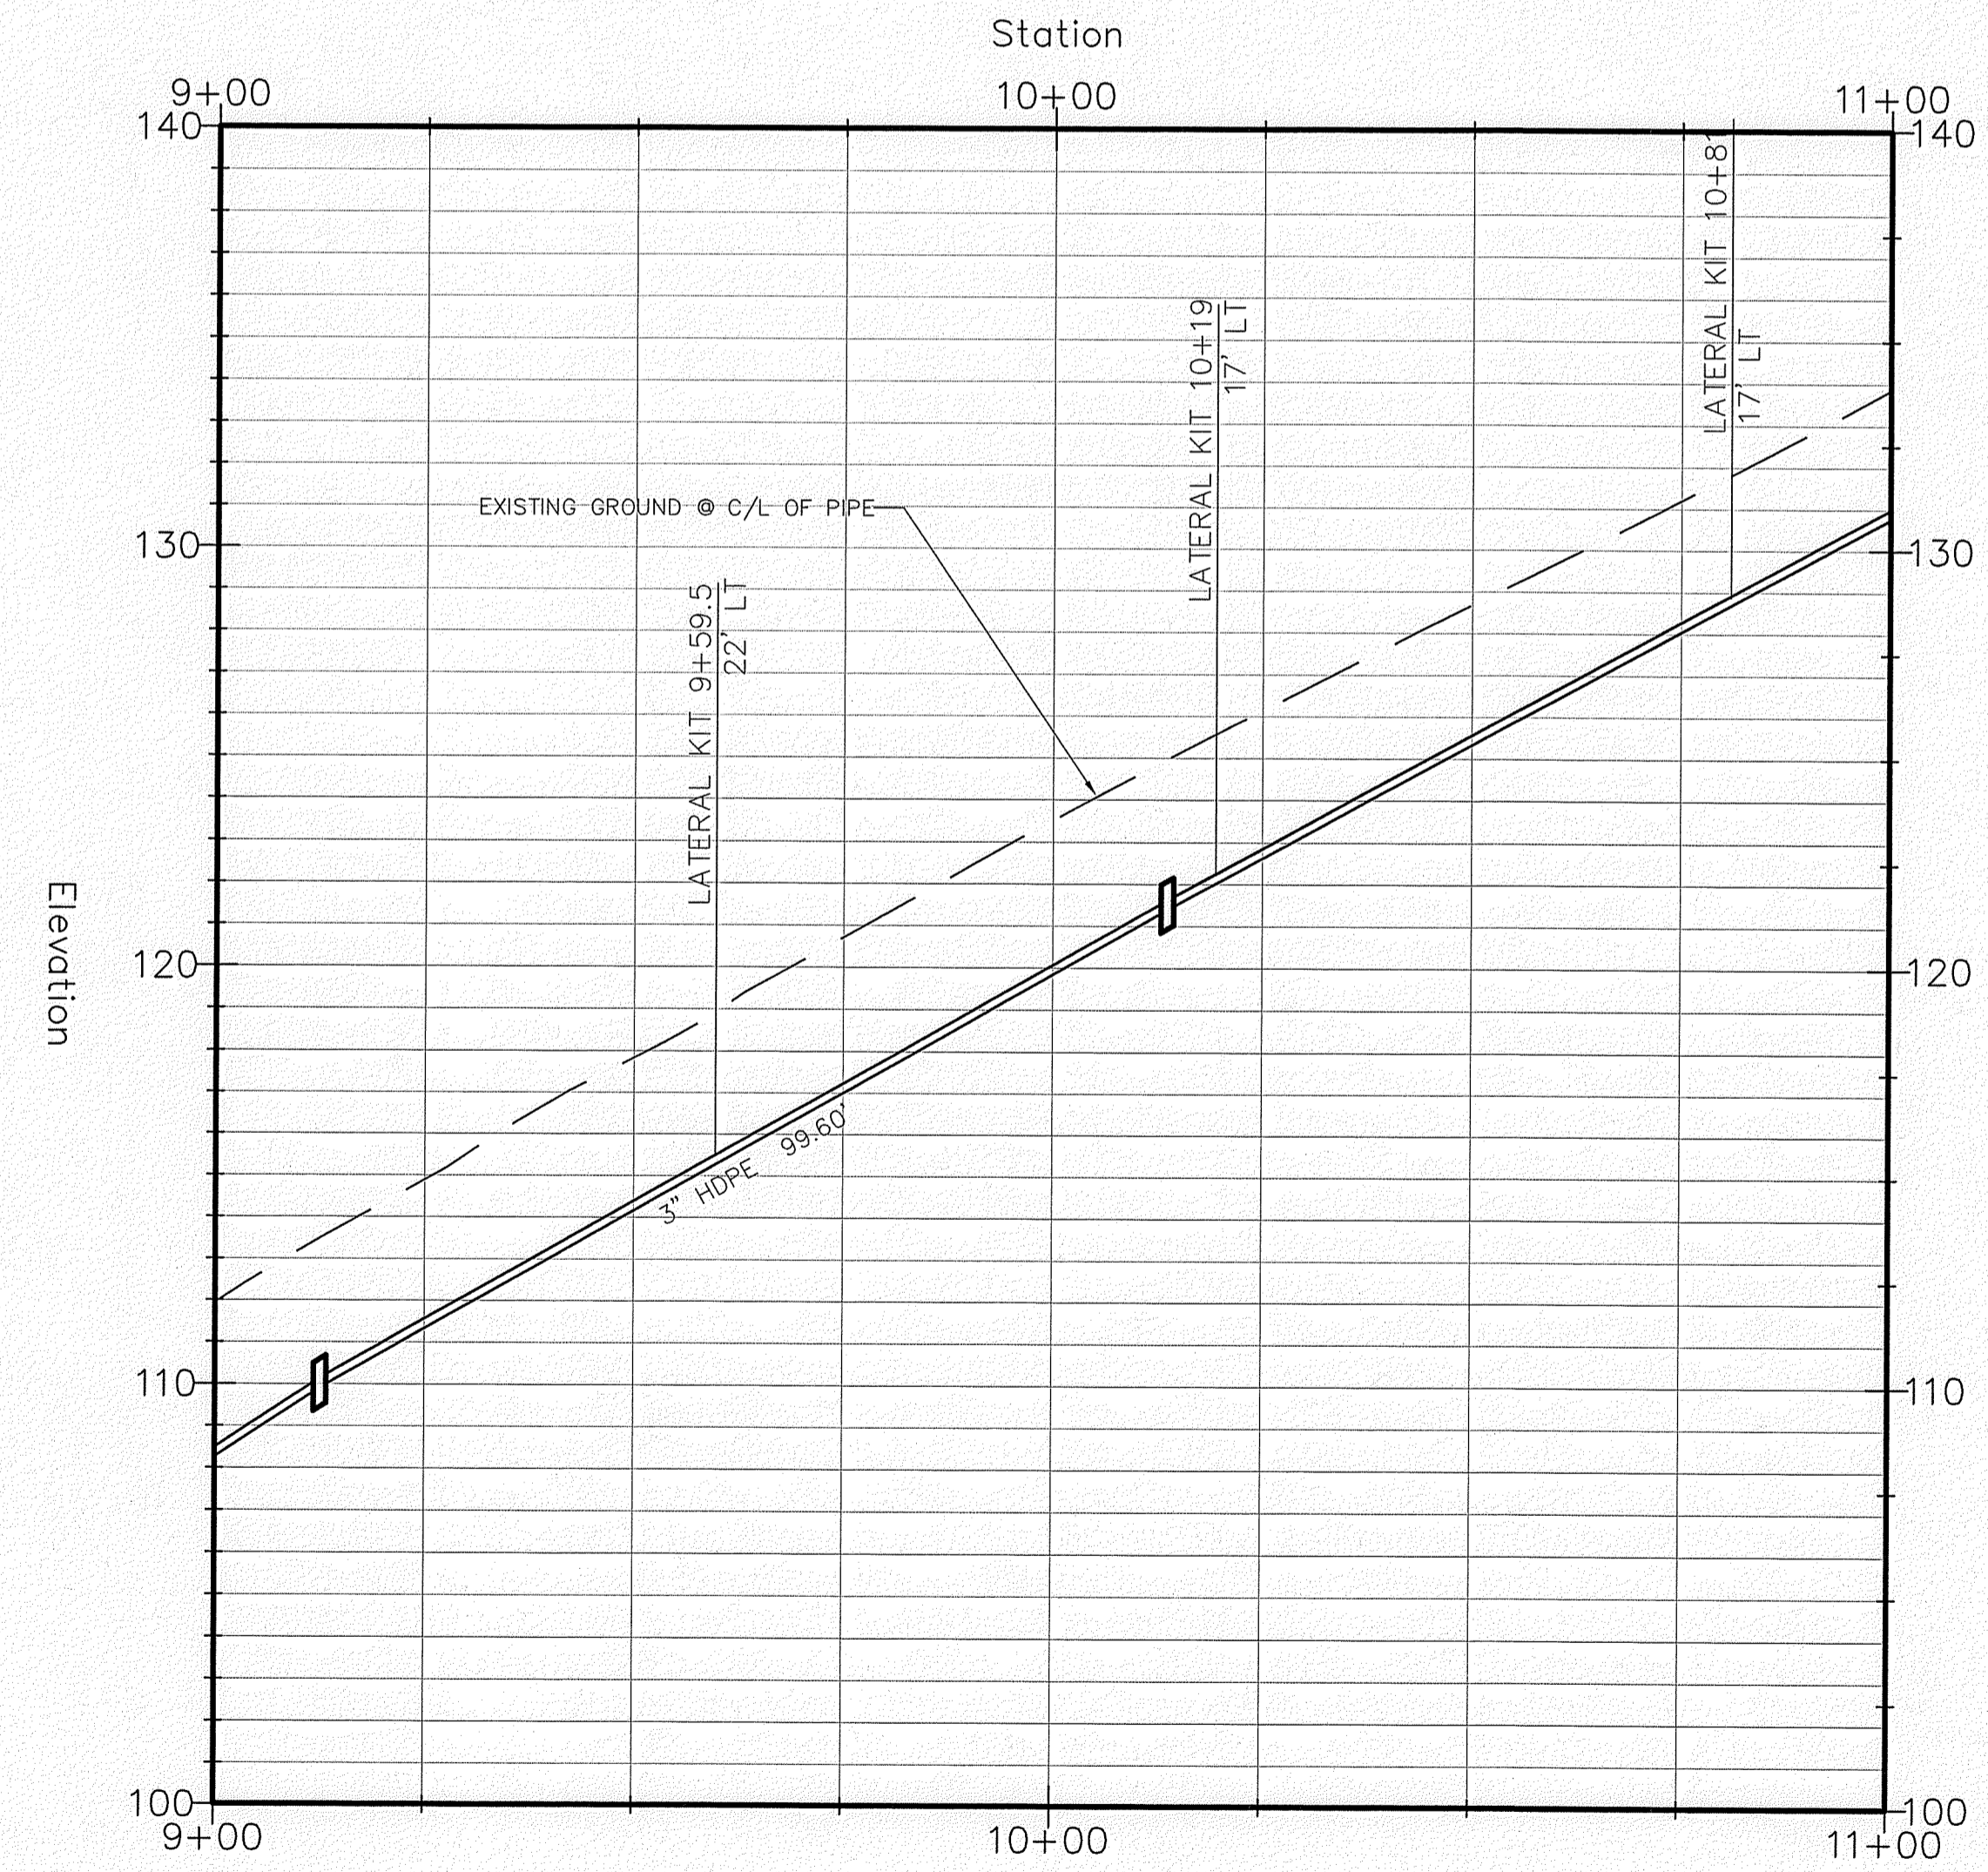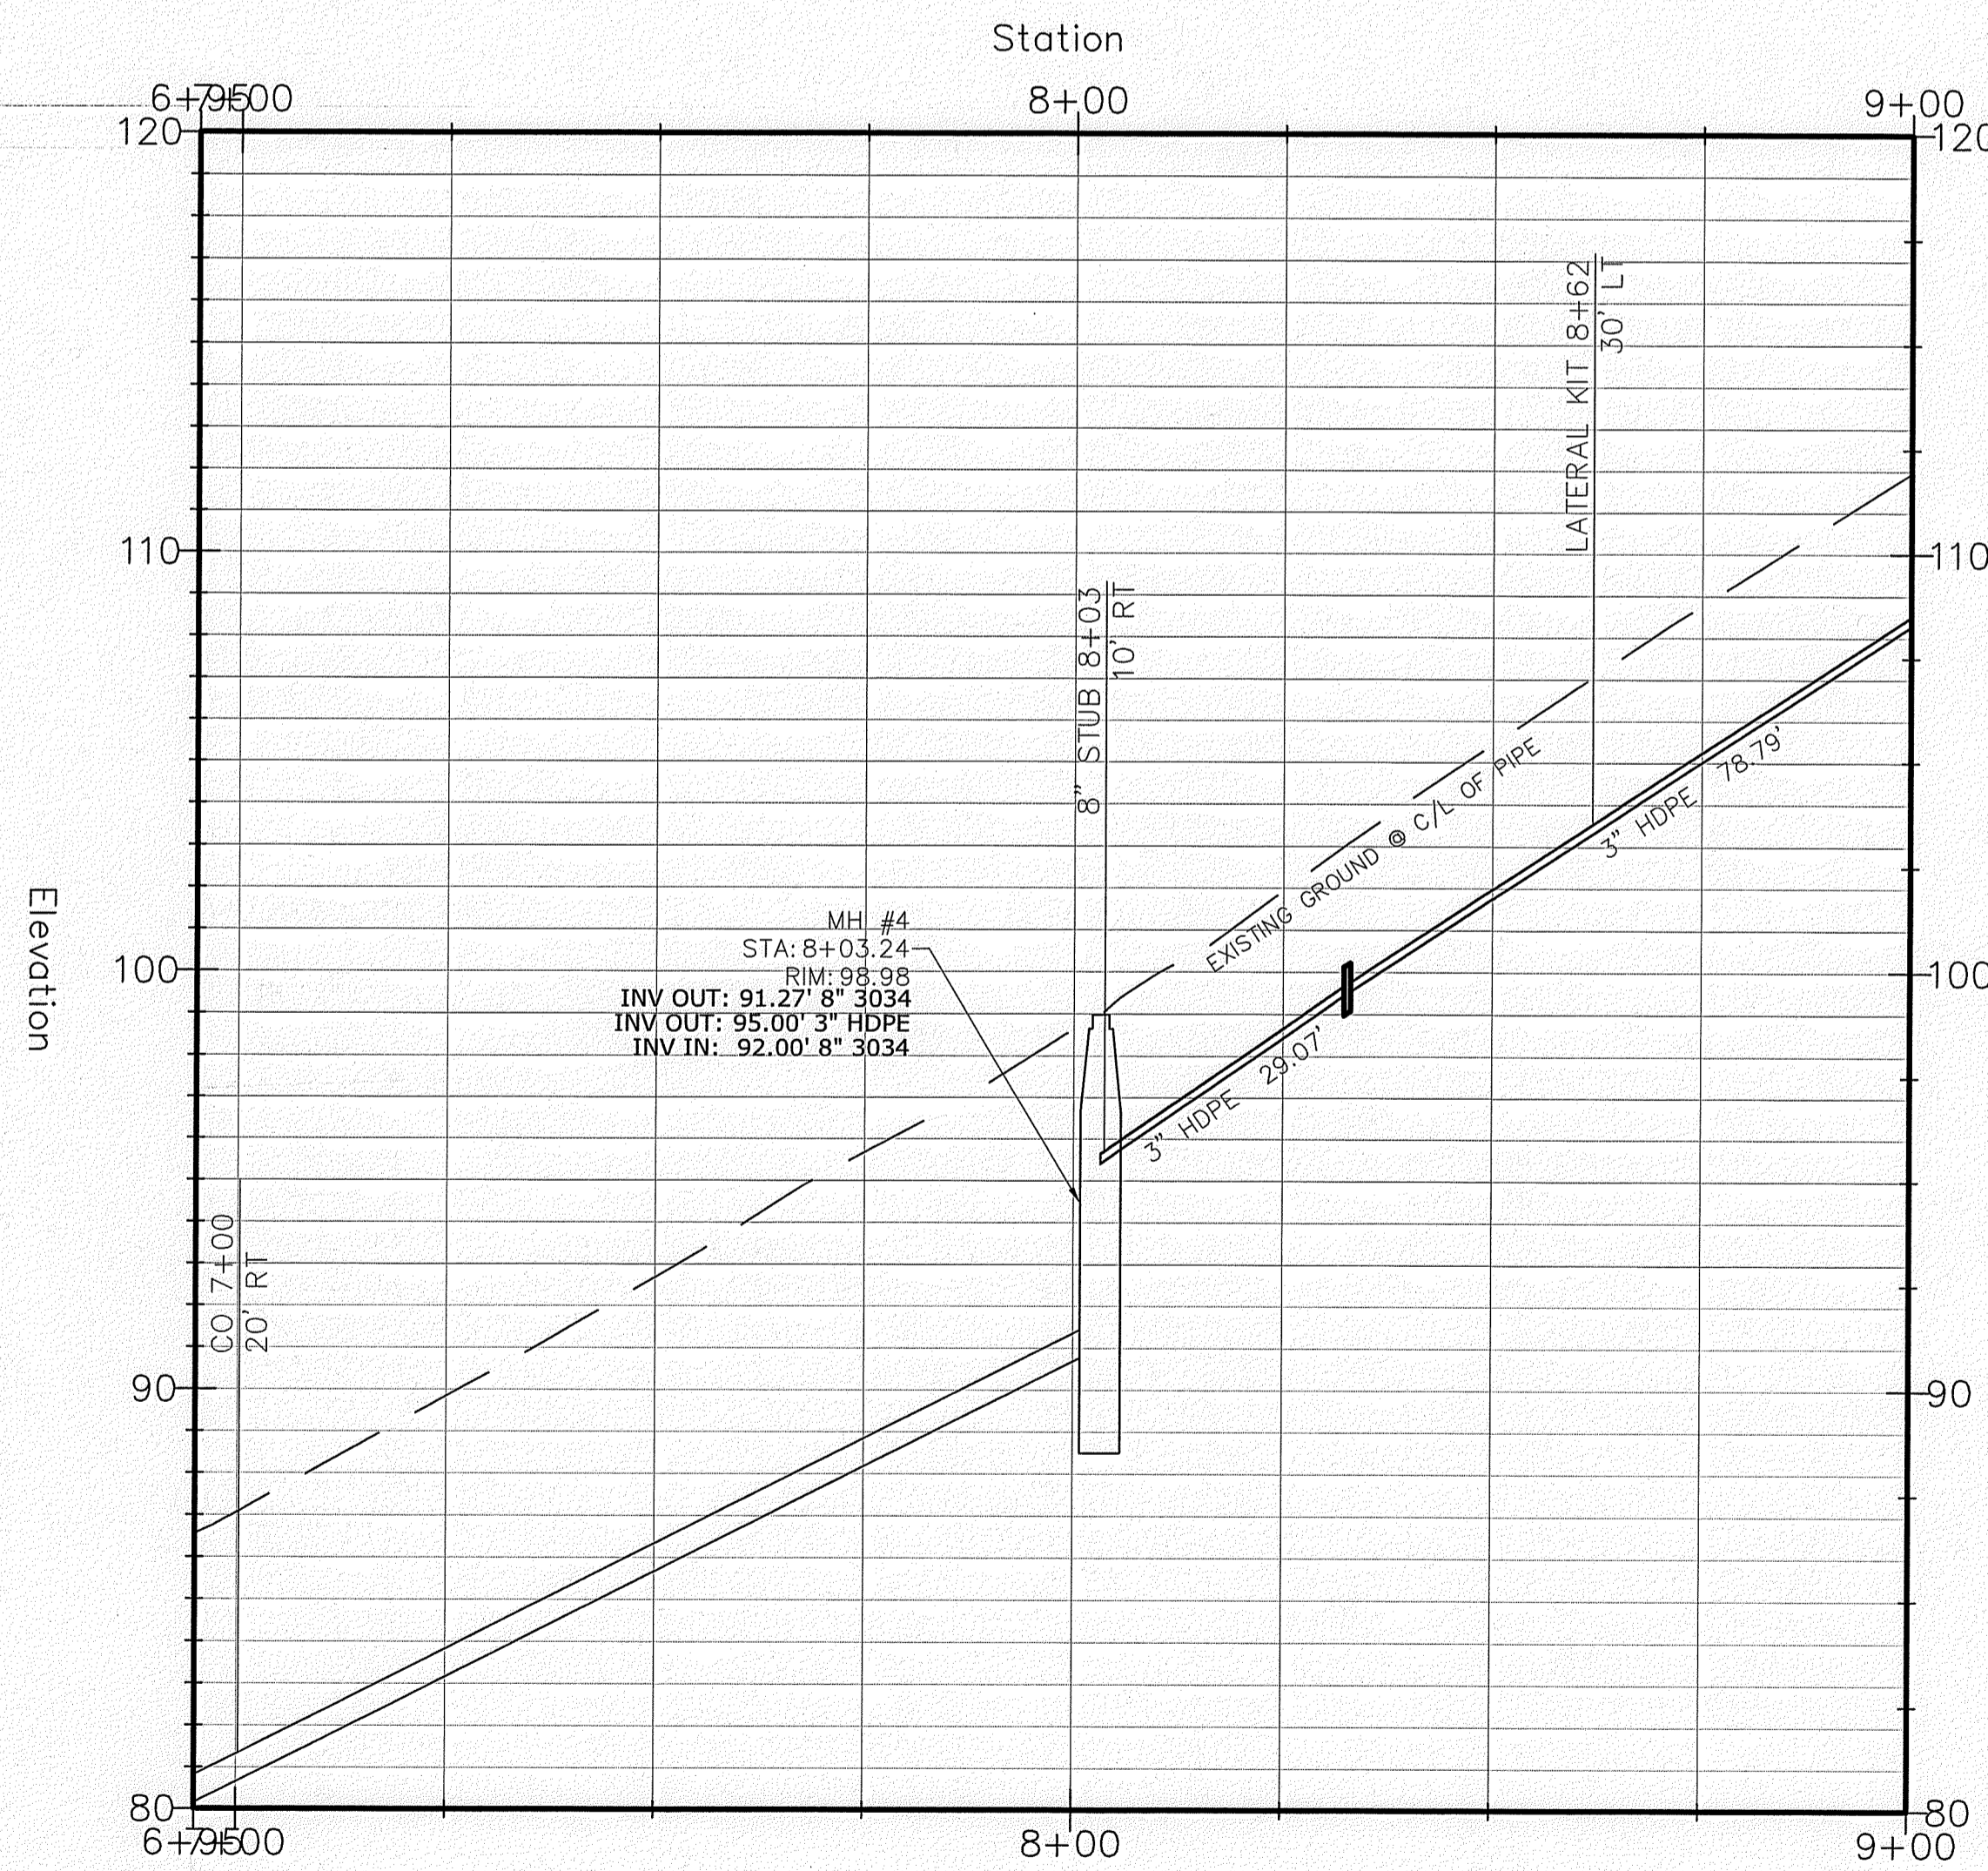

NE 36th Drive Sanitary Sewer Profile (STA 7+00 to 11+00)

HORZ: 1"=20'
VERT: 1"=4'

UTILITY LOCATE:

(48 HOUR NOTICE PRIOR TO EXCAVATION)

OREGON LAW REQUIRES YOU TO FOLLOW THE RULES ADOPTED BY THE OREGON UTILITY NOTIFICATION CENTER. THOSE RULES ARE SET FORTH IN OAR 952-001-0010 THROUGH 757.562 AND ORS 757.993. YOU MAY OBTAIN COPIES OF THE RULES FROM THE CENTER BY CALLING (503) 246-1987. ONE CALL SYSTEM NUMBER 1-800-332-2344.

NOTE: CONTRACTOR TO LOCATE ALL UTILITIES PRIOR TO LAYING HDPE. HDPE PIPE SHALL BE LAYED WITH A CONSTANT UPHILL GRADE. THERE SHALL BE NO HIGH POINTS.




No.	Revision/Issue	Date

OWNER:
CITY OF LINCOLN CITY
801 SW HIGHWAY 101
PO BOX 50
LINCOLN CITY, OREGON 97367



Project Name and Address
NE 36th Dr.
Sanitary Sewer
Local Improvement District
Designed: NLS
Checked: TPC
IF LESS THAN FULL SIZE,
NTS

Project	16028	Sheet	4 of 5
Date	6/30/17		
Scale	1" = 20'		

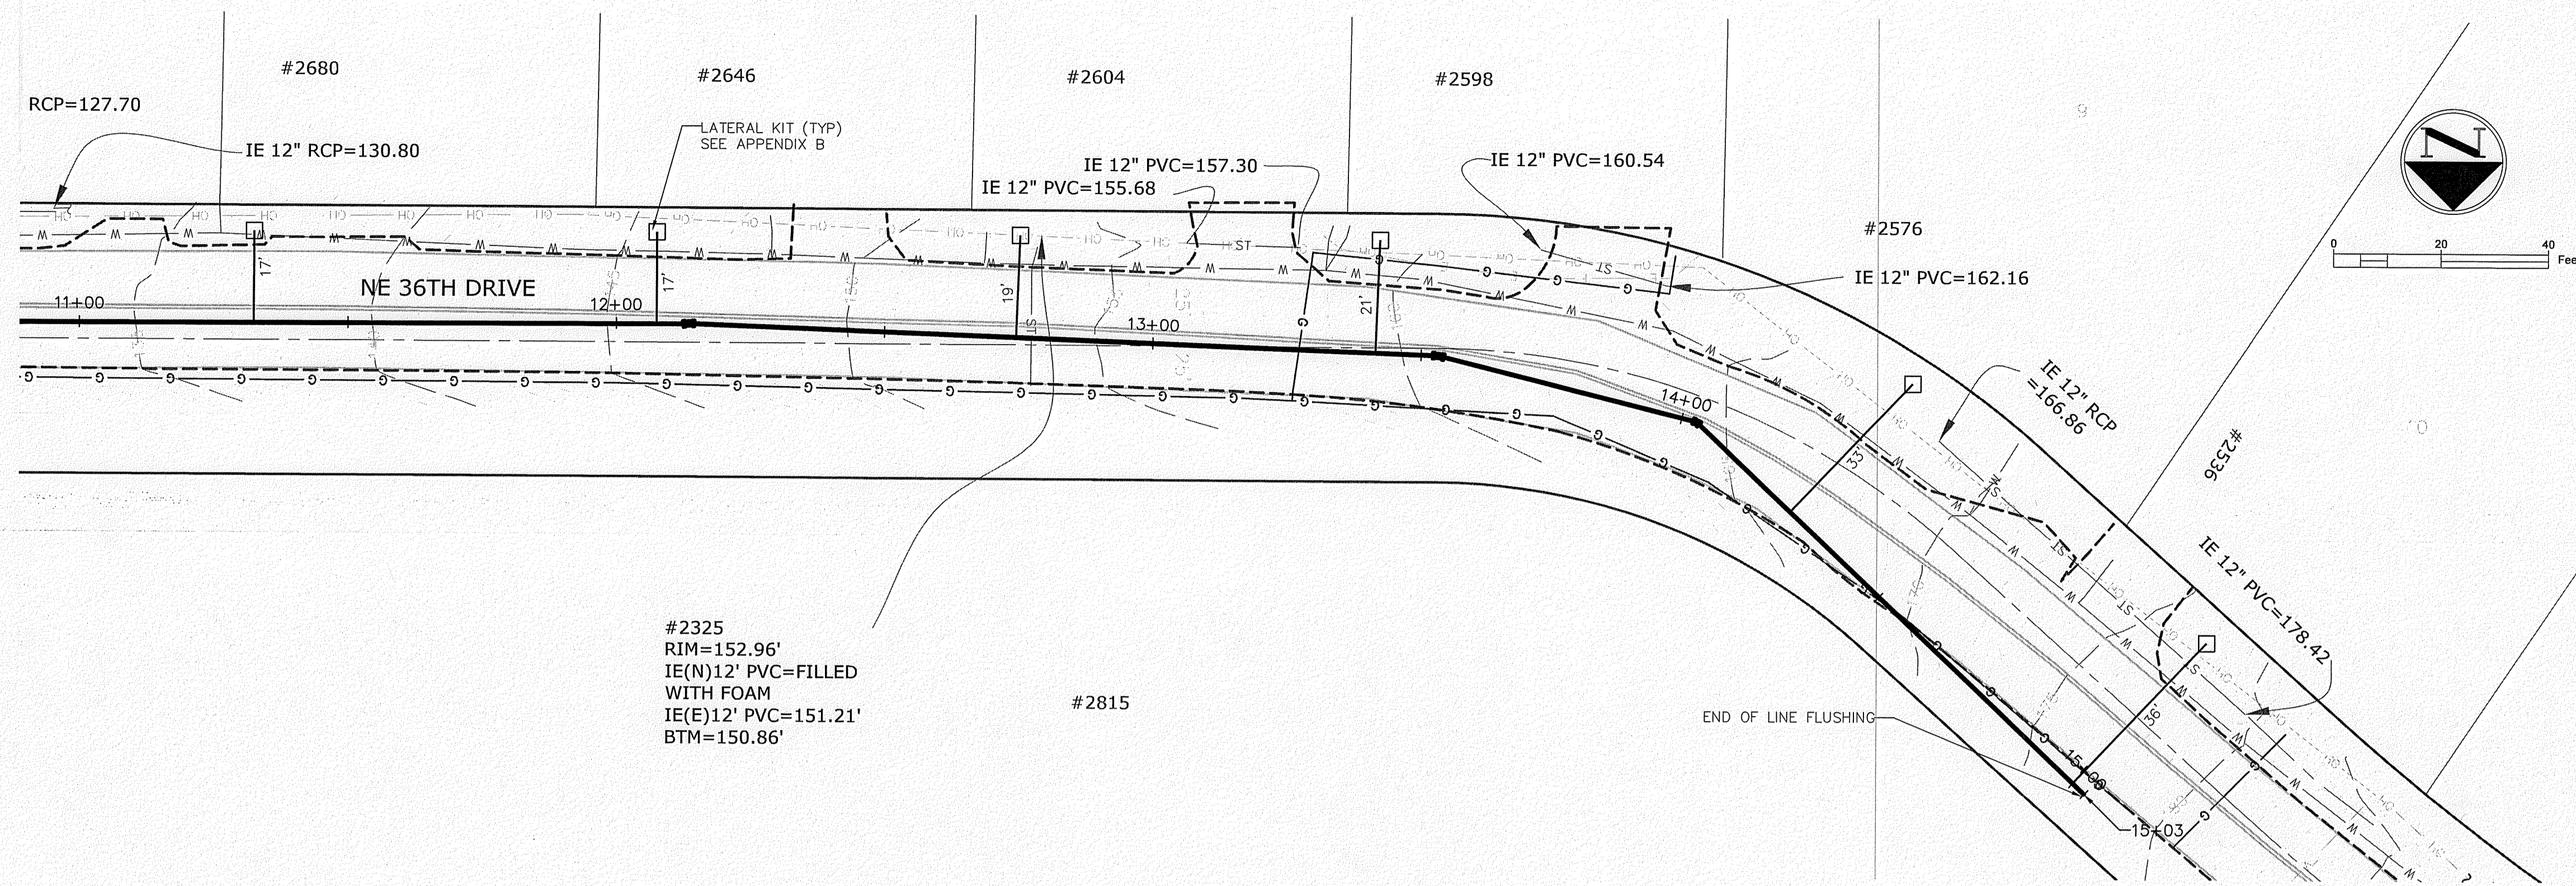

UTILITY LOCATE:
 (48 HOUR NOTICE PRIOR TO EXCAVATION)
 OREGON LAW REQUIRES YOU TO FOLLOW THE RULES ADOPTED BY THE OREGON UTILITY NOTIFICATION CENTER. THOSE RULES ARE SET FORTH IN OAR 952-001-0010 THROUGH 757.562 AND ORS 757.993. YOU MAY OBTAIN COPIES OF THE RULES FROM THE CENTER BY CALLING (503) 246-1987. ONE CALL SYSTEM NUMBER 1-800-332-2344.
 NOTE: CONTRACTOR TO LOCATE ALL UTILITIES PRIOR TO LAYING HDPE. HDPE PIPE SHALL BE LAYED WITH A CONSTANT UPHILL GRADE. THERE SHALL BE NO HIGH POINTS.

NE 36th Drive Plan View (STA 11+00 to 15+00)

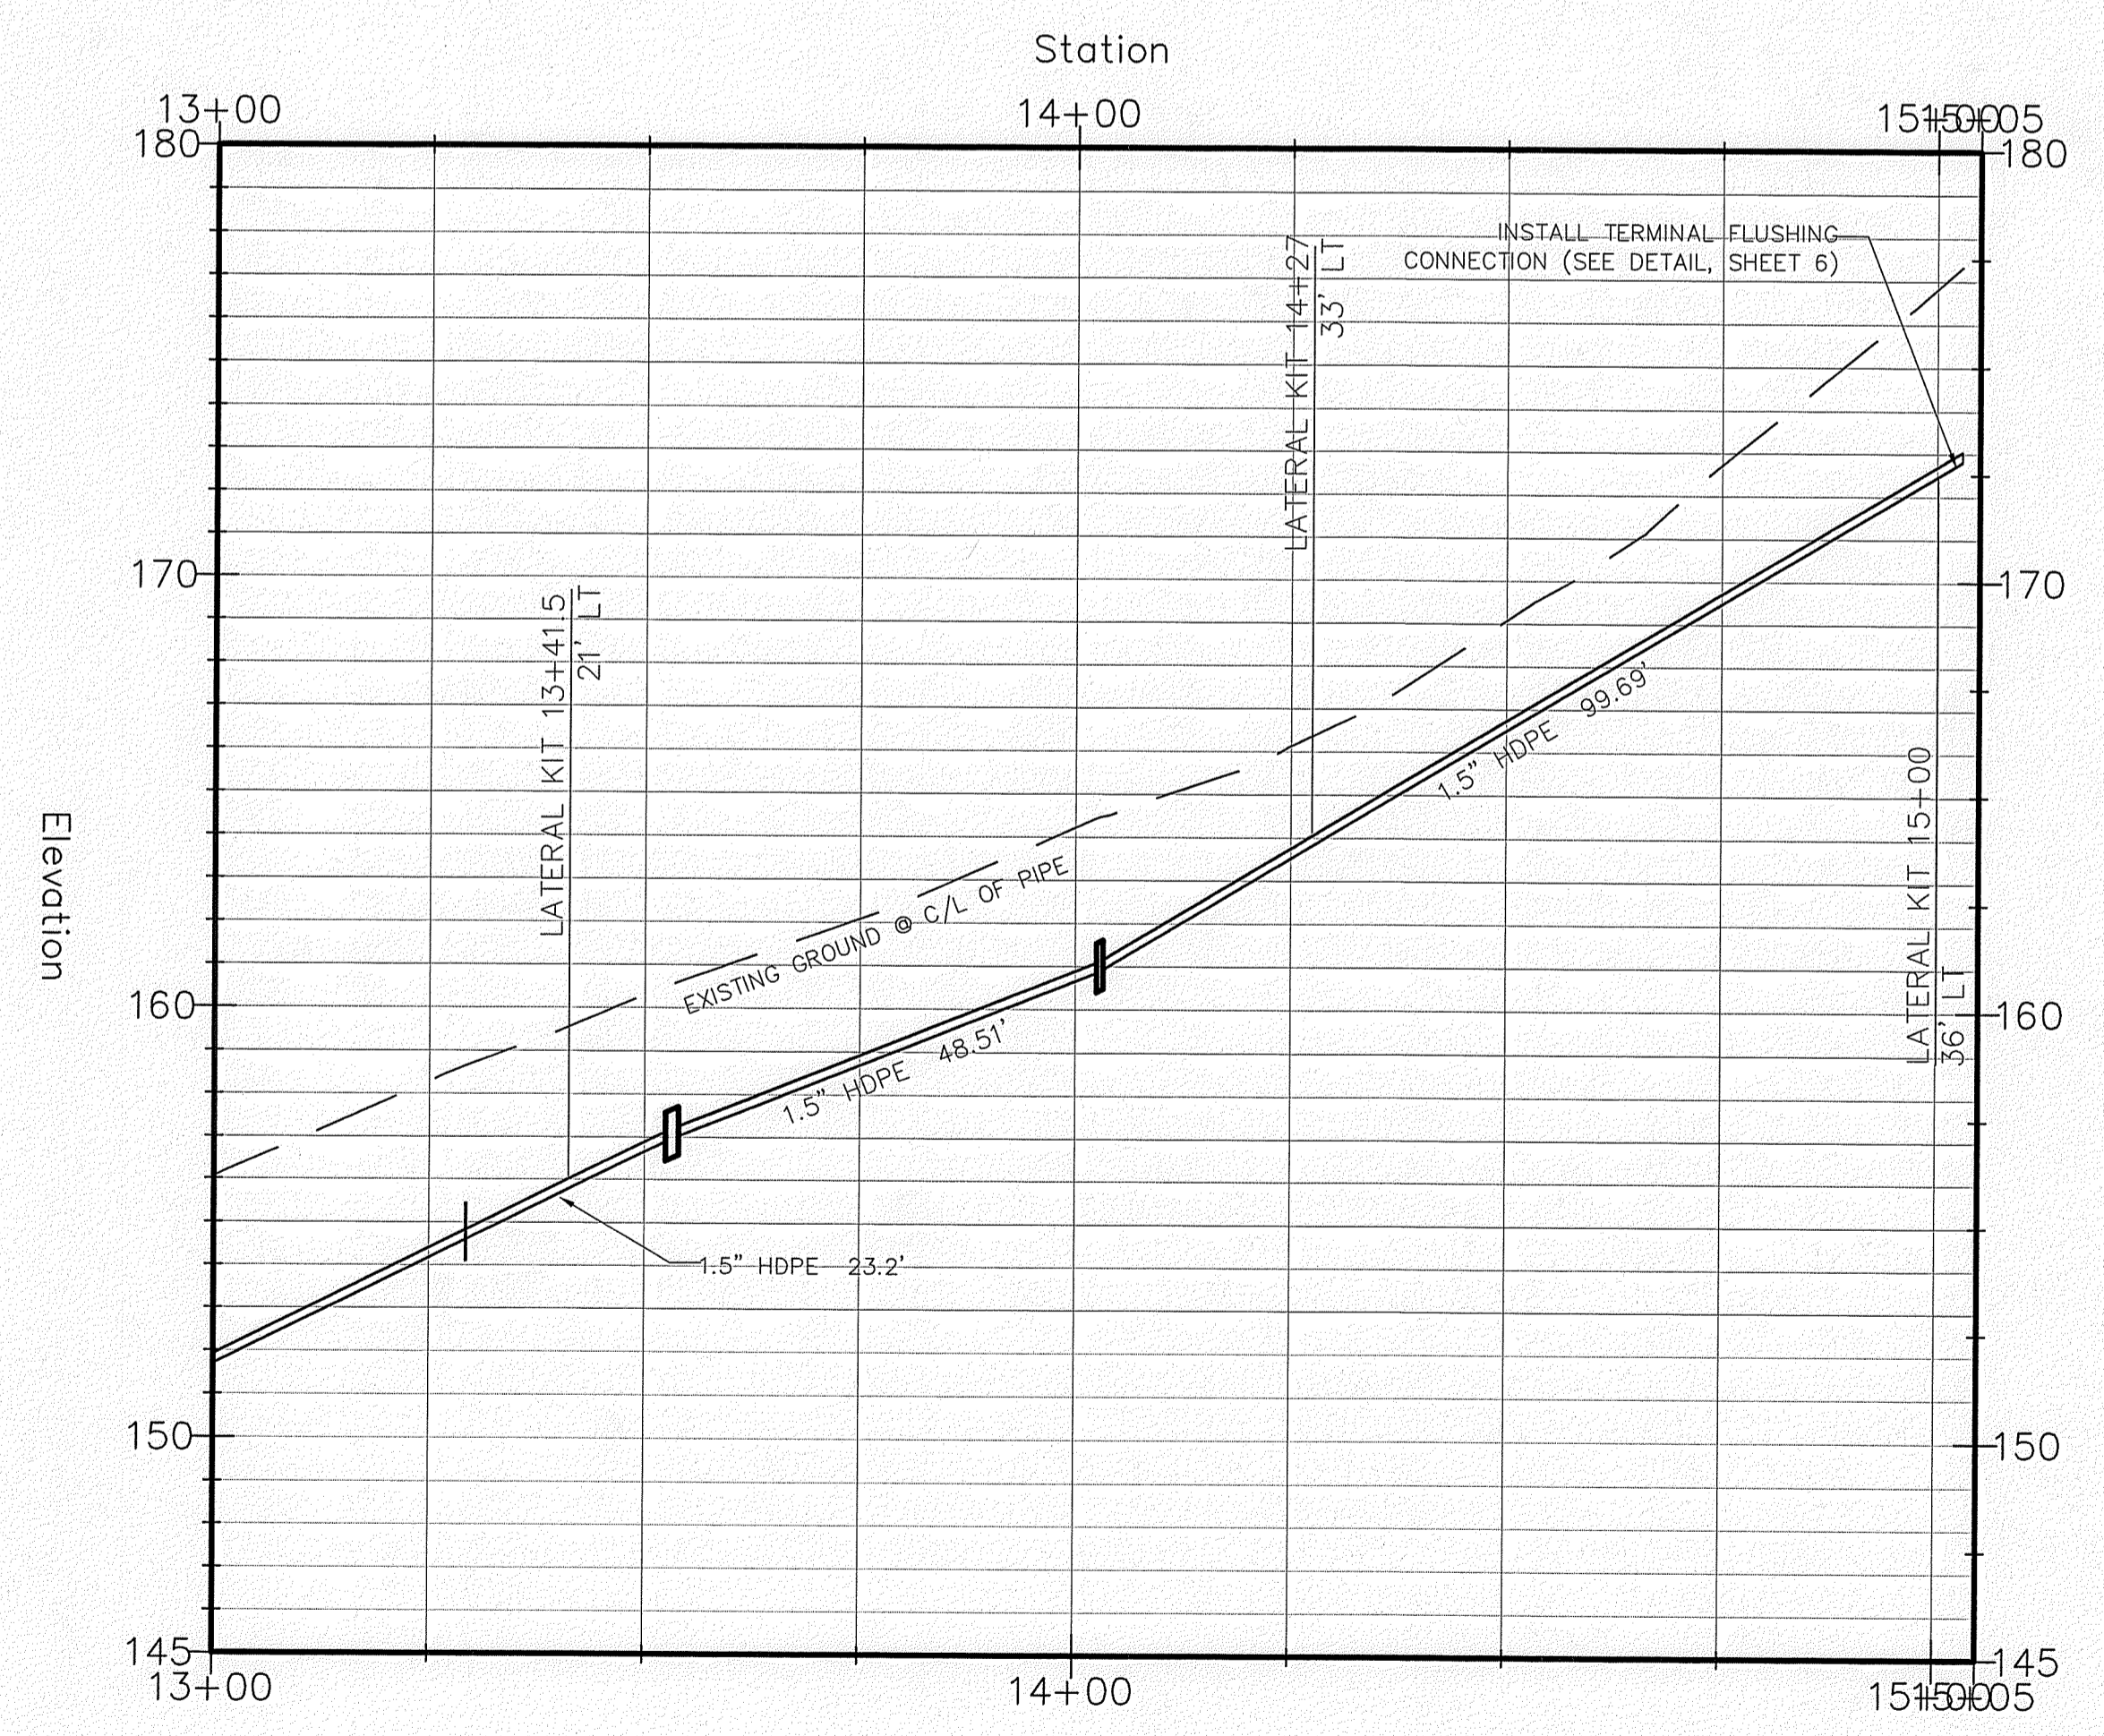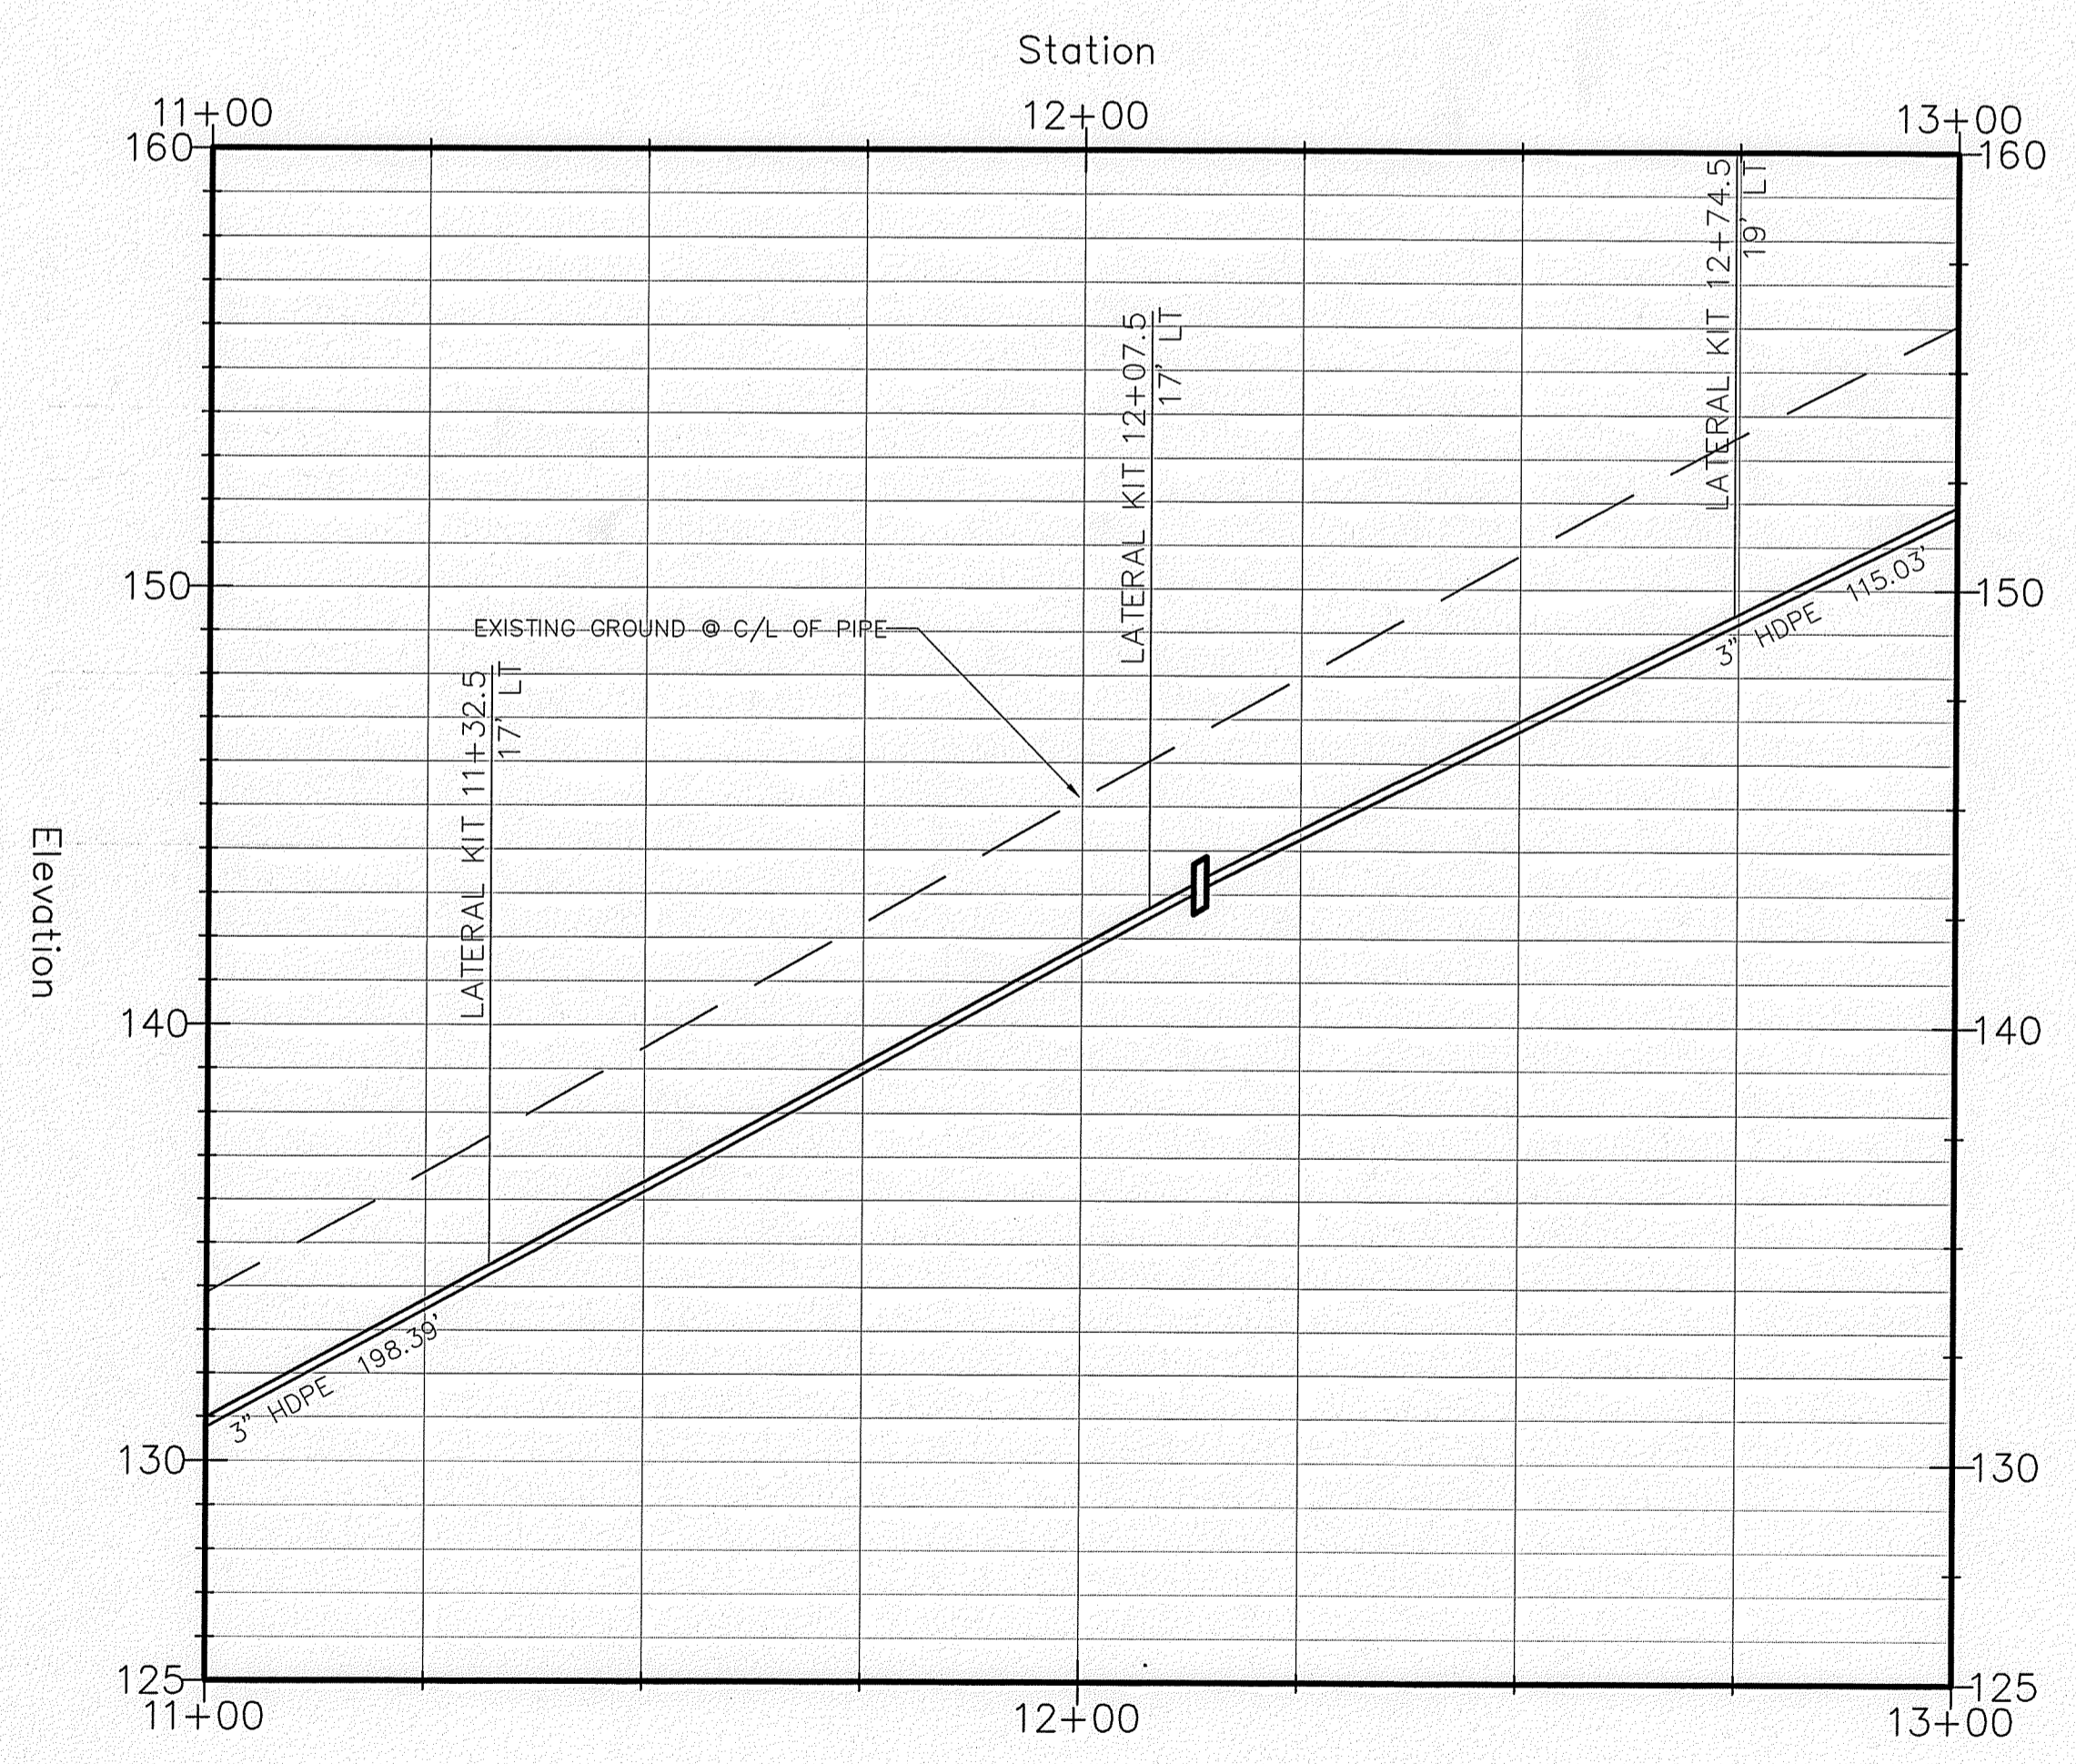

NE 36th Drive Sanitary Sewer Profile (STA 11+00 to 15+00)

HORZ: 1"=20'
 VERT: 1"=4'

REGISTERED PROFESSIONAL ENGINEER
 19594PE
Stephan Louise Reid
 OREGON
 EXPIRES JANUARY 20, 2020
 STEPHANIE LOUISE REID

RENEWAL DATE: 12-31-2018

No.	Revision/Issue	Date

OWNER:
 CITY OF LINCOLN CITY
 801 SW HIGHWAY 101
 PO BOX 50
 LINCOLN CITY, OREGON 97367

Project Name and Address
 NE 36th Dr.
 Sanitary Sewer
 Local Improvement District
 Designed: NLS
 Checked: TPC
 IF LESS THAN FULL SIZE,
 NTS

<small>Project</small> 16028	<small>Sheet</small> 5 of 5
<small>Date</small> 6/30/17	5
<small>Scale</small> 1" = 20'	