



C:\dowl_p\040407941\SC18-CS-EH-NAT-RESOURCE-14925.dwg PLOT DATE: 2024-05-22 11:10 SAVED DATE: 2024-05-22 11:10 USER: bcdarrell

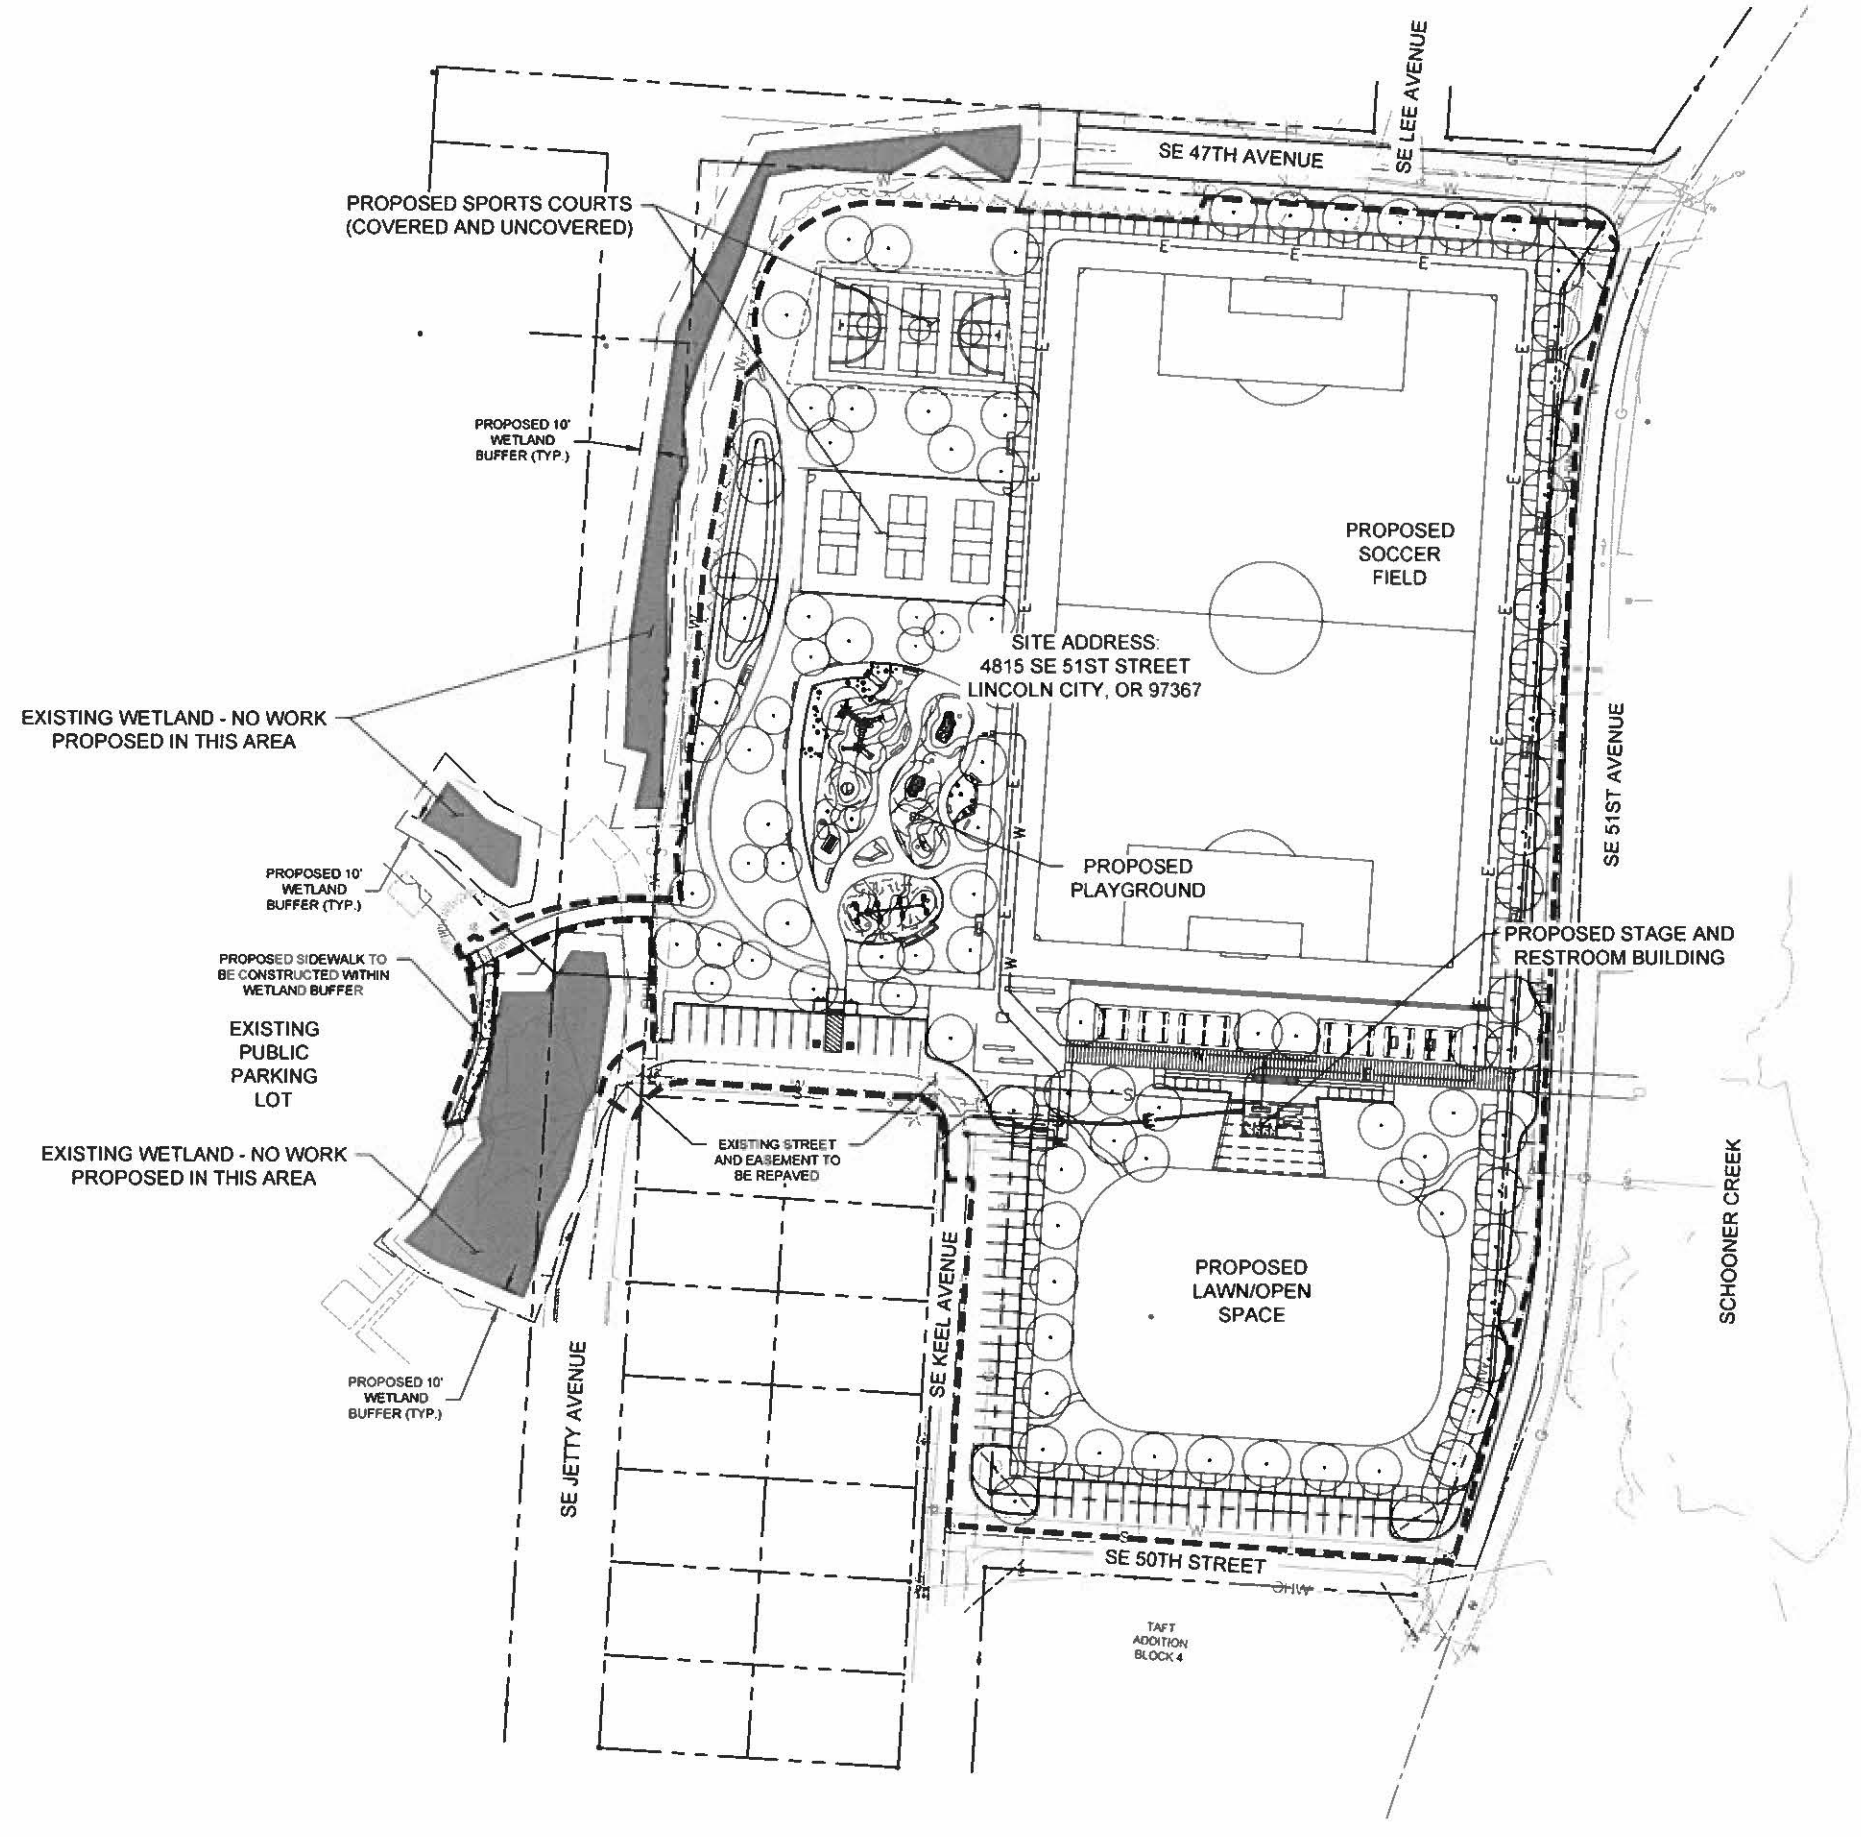

SITE ADDRESS:
4815 SE 51ST STREET
LINCOLN CITY, OR 97367

LEGEND

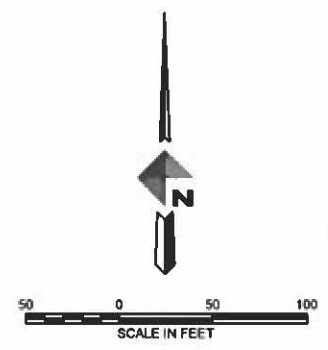

OREGON UTILITY
NOTIFICATION CENTER
1-800-332-2344



PROJECT	14925.01
DATE	5/22/2024
DRAFTED BY	BCF

EXHIBIT 1 OF 1

SCHOONER CREEK DISCOVERY PARK
NATURAL RESOURCE DEVELOPMENT REVIEW

4815 SE 51ST STREET, LINCOLN CITY, OR 97367

DOWL
WWW.DOWL.COM
963 SW Simpson Avenue #200
Bend, Oregon 97702
541-385-4772