



THIS MAP WAS PREPARED FOR  
ASSESSMENT PURPOSE ONLY

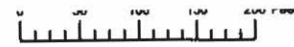

S.E. 1/4 N.E. 1/4 SEC. 34 T.6S. R.11W. W.M.  
LINCOLN COUNTY  
1" = 100'

06 11 34 AD  
LINCOLN CITY

- Cancelled
- 101
- 201
- 3800

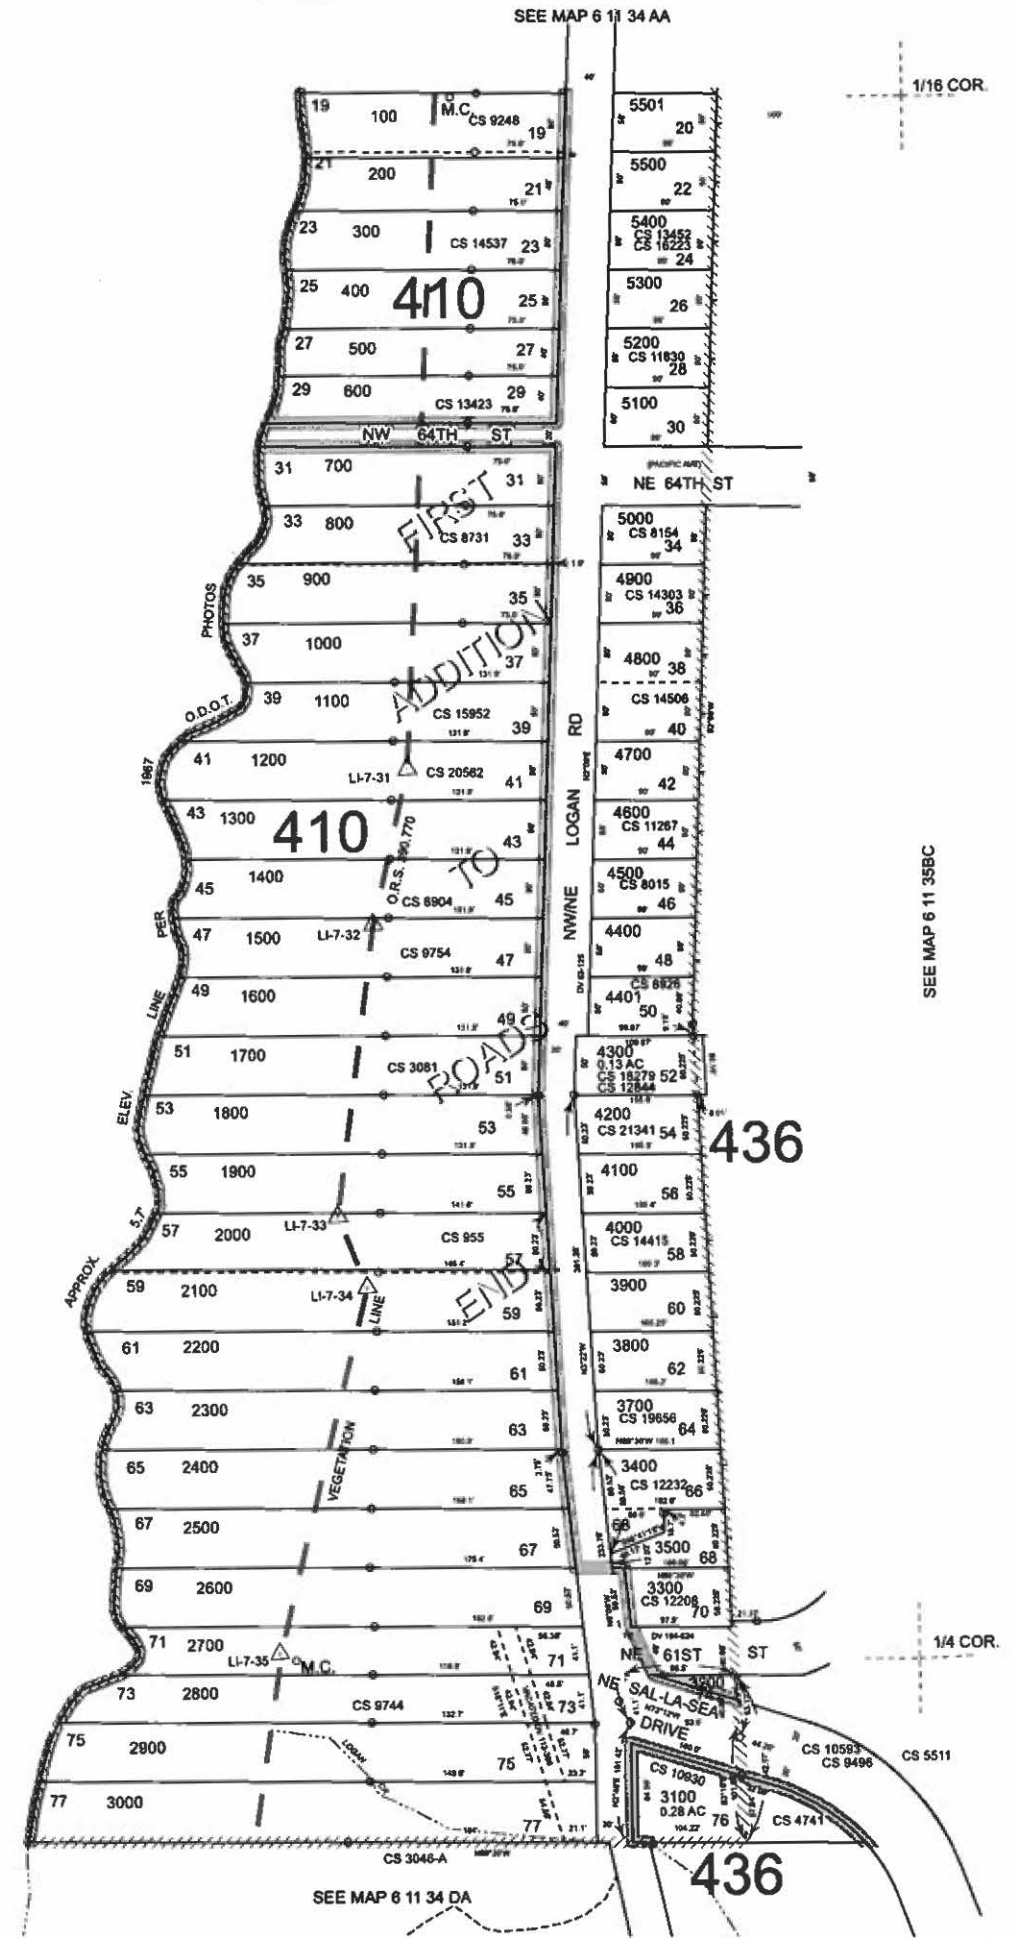

SEE MAP 6 11 35BC

SEE MAP 6 11 34 DA

Revised: SEB  
12/02/2020  
LINCOLN CITY  
06 11 34 AD